


NOTES

DO NOT SCALE FROM THIS DRAWING.
 ALL CONTRACTORS MUST VISIT THE SITE AND BE RESPONSIBLE FOR TAKING AND CHECKING DIMENSIONS.
 ALL CONSTRUCTION INFORMATION SHOULD BE TAKEN FROM FIGURED DIMENSIONS ONLY.
 ANY DISCREPANCIES BETWEEN DRAWINGS, SPECIFICATIONS AND SITE CONDITIONS MUST BE BROUGHT TO THE ATTENTION OF THE SUPERVISING OFFICER.
 THIS DRAWING & AND THE WORKS DEPICTED ARE THE COPYRIGHT OF JOHN THOMPSON & PARTNERS.

THIS DRAWING IS FOR PLANNING PURPOSES ONLY. IT IS NOT INTENDED TO BE USED FOR CONSTRUCTION PURPOSES. WHILST ALL REASONABLE EFFORTS ARE USED TO ENSURE DRAWINGS ARE ACCURATE, JOHN THOMPSON & PARTNERS ACCEPT NO RESPONSIBILITY OR LIABILITY FOR ANY RELIANCE PLACED ON, OR USE MADE OF, THIS PLAN BY ANYONE FOR PURPOSES OTHER THAN THOSE STATED ABOVE.

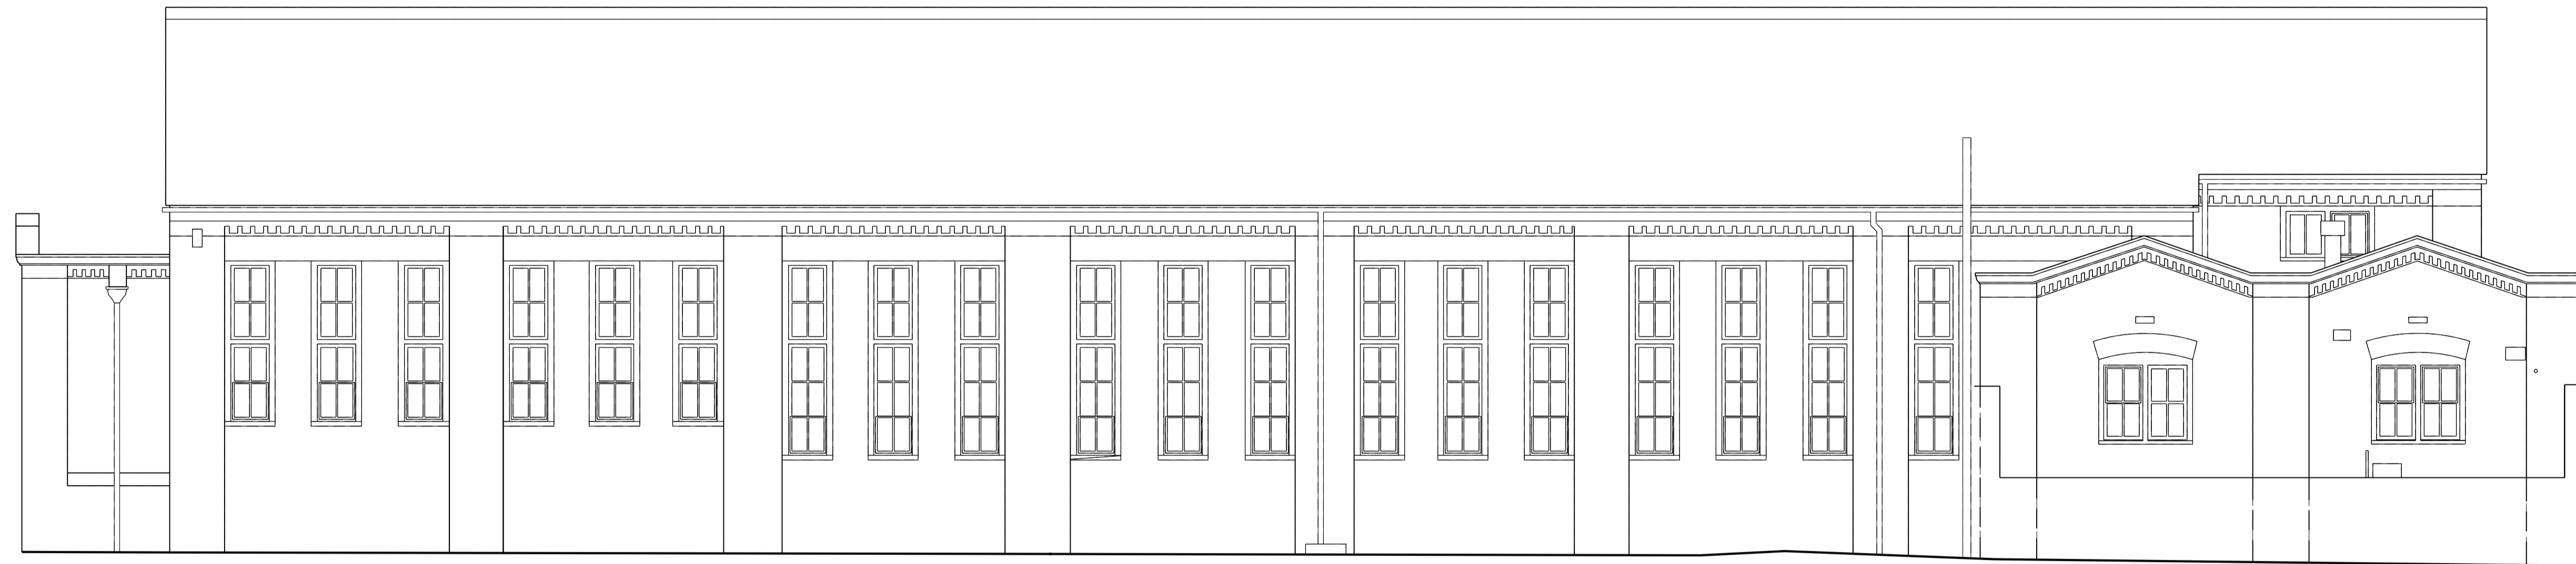

Datum 25.000m

SOUTH ELEVATION

REVISIONS

Date	Rev	Description



Datum 25.000m

NORTH ELEVATION

<p>LINDEN HOMES</p>	<p>Client: WREN HOUSE 43 Hatton Garden London EC1N 8EL Tel: +44 020 7405 1211 Fax: +44 020 7405 1221 E-mail: info@jtp.co.uk Web: www.jtp.co.uk</p>	
	<p>Project: JOHN THOMPSON & PARTNERS</p>	
<p>CAMPION HOUSE</p>	<p>job Ref: LH.CHO Drawn: DRH Checked by:</p>	
<p>Drawing Title: TIGAR HALL; PROPOSED ELEVATIONS NORTH & SOUTH</p>	<p>Scale: 1:50@ A1</p>	<p>Date: 19-03-08</p>
	<p>Drawing no: 162_CHO_JNS_PROP</p>	