




FRONT ELEVATION

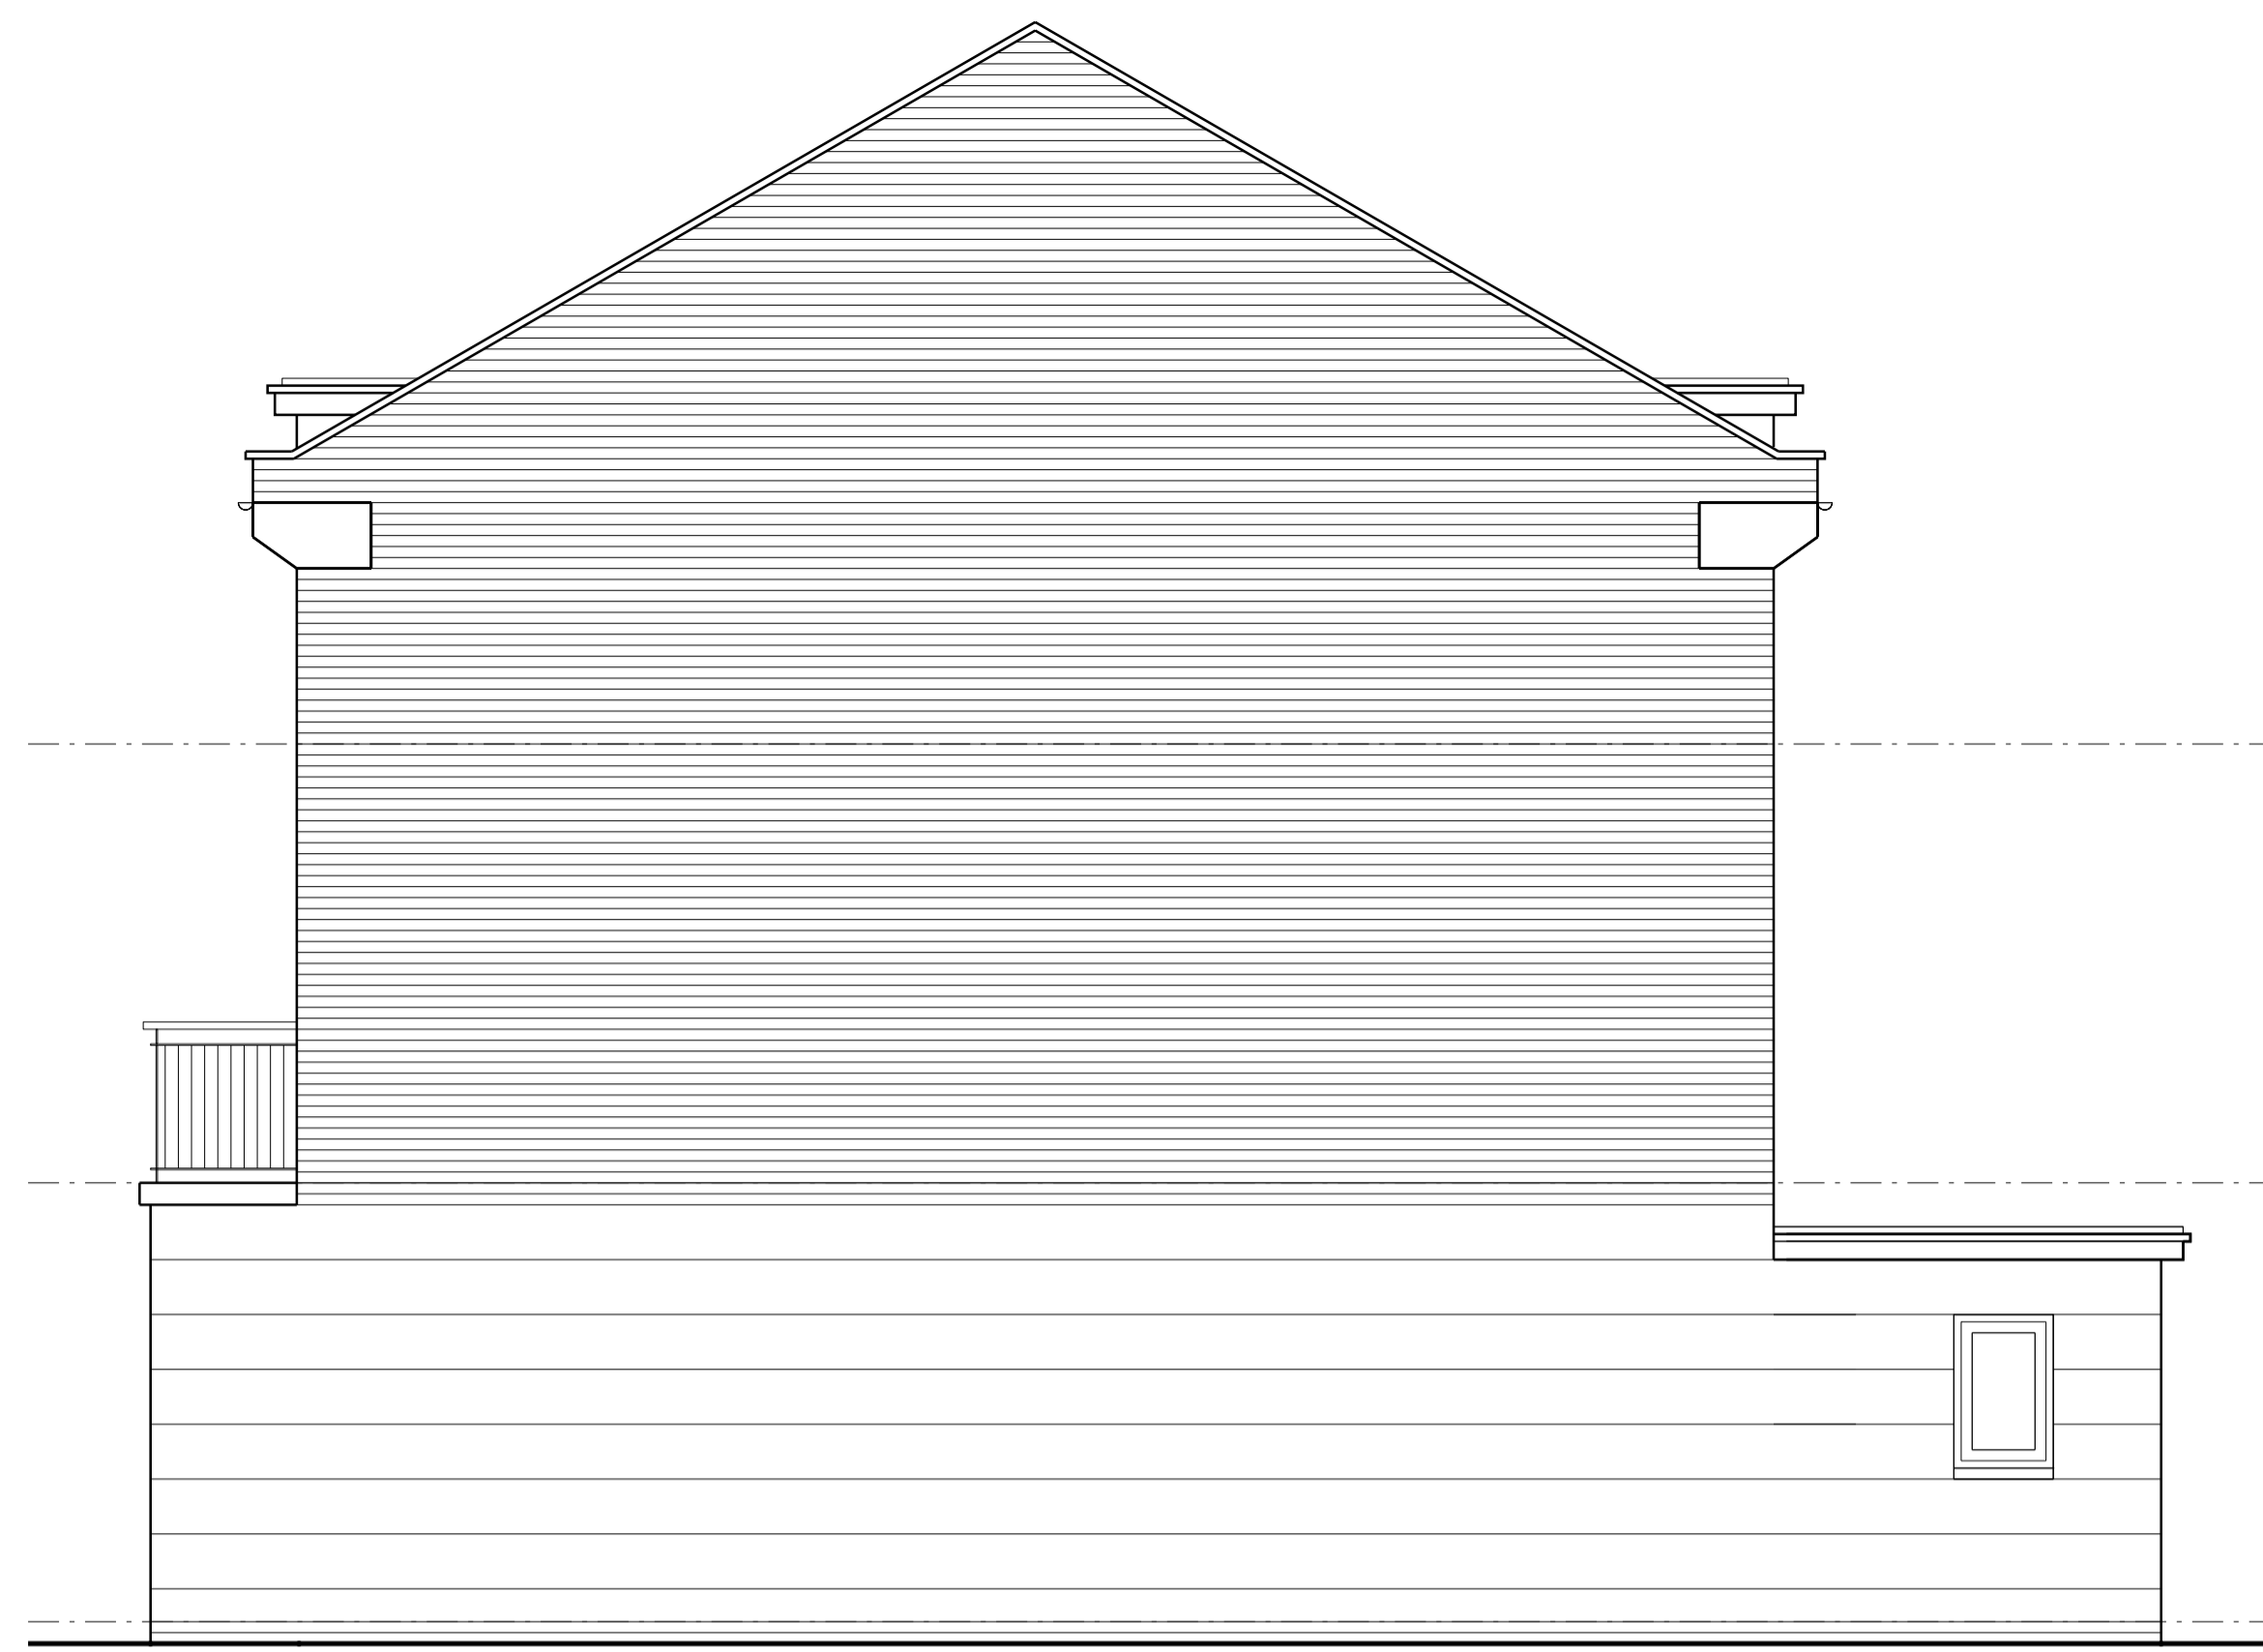


SIDE ELEVATION

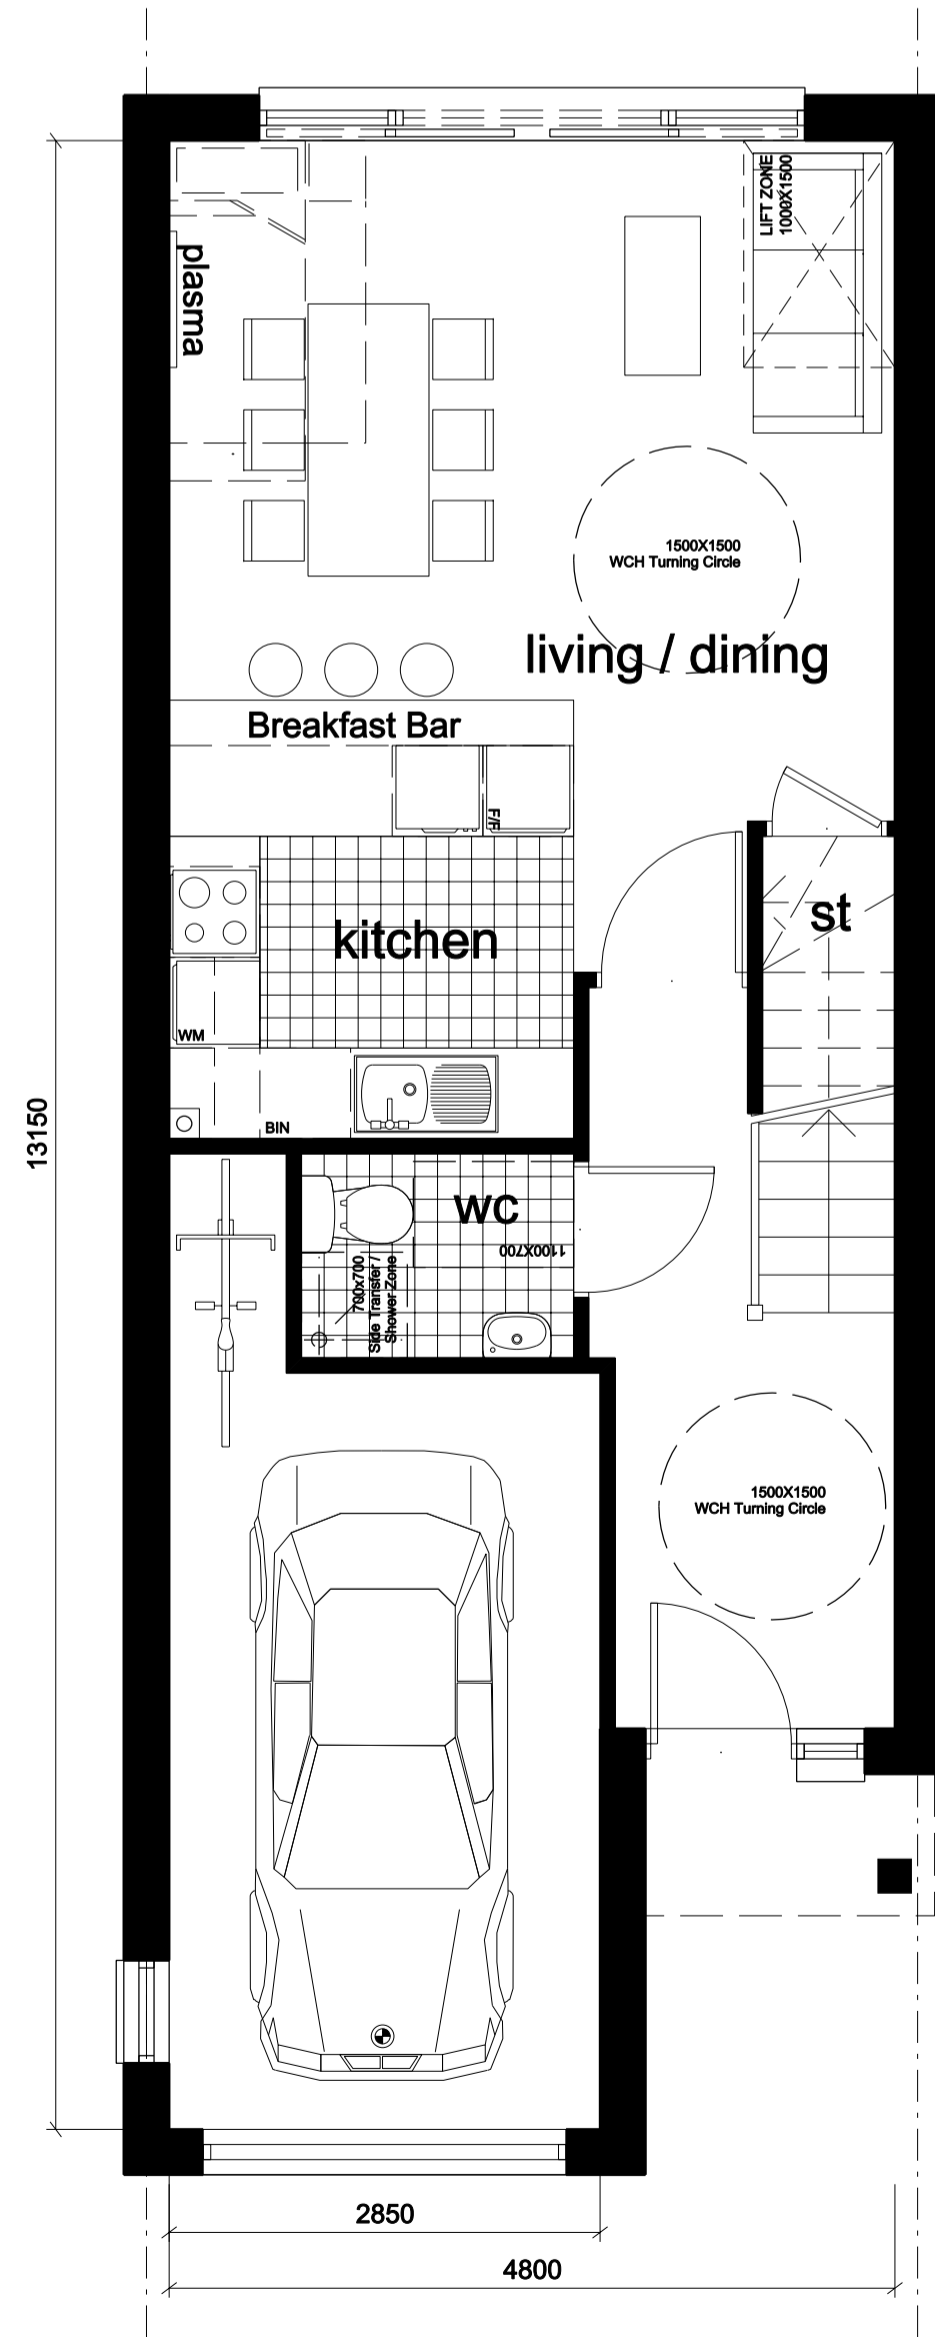

HOUSE TYPE I
133.1 sqm
GROUND FLOOR
41.9 Sq. m

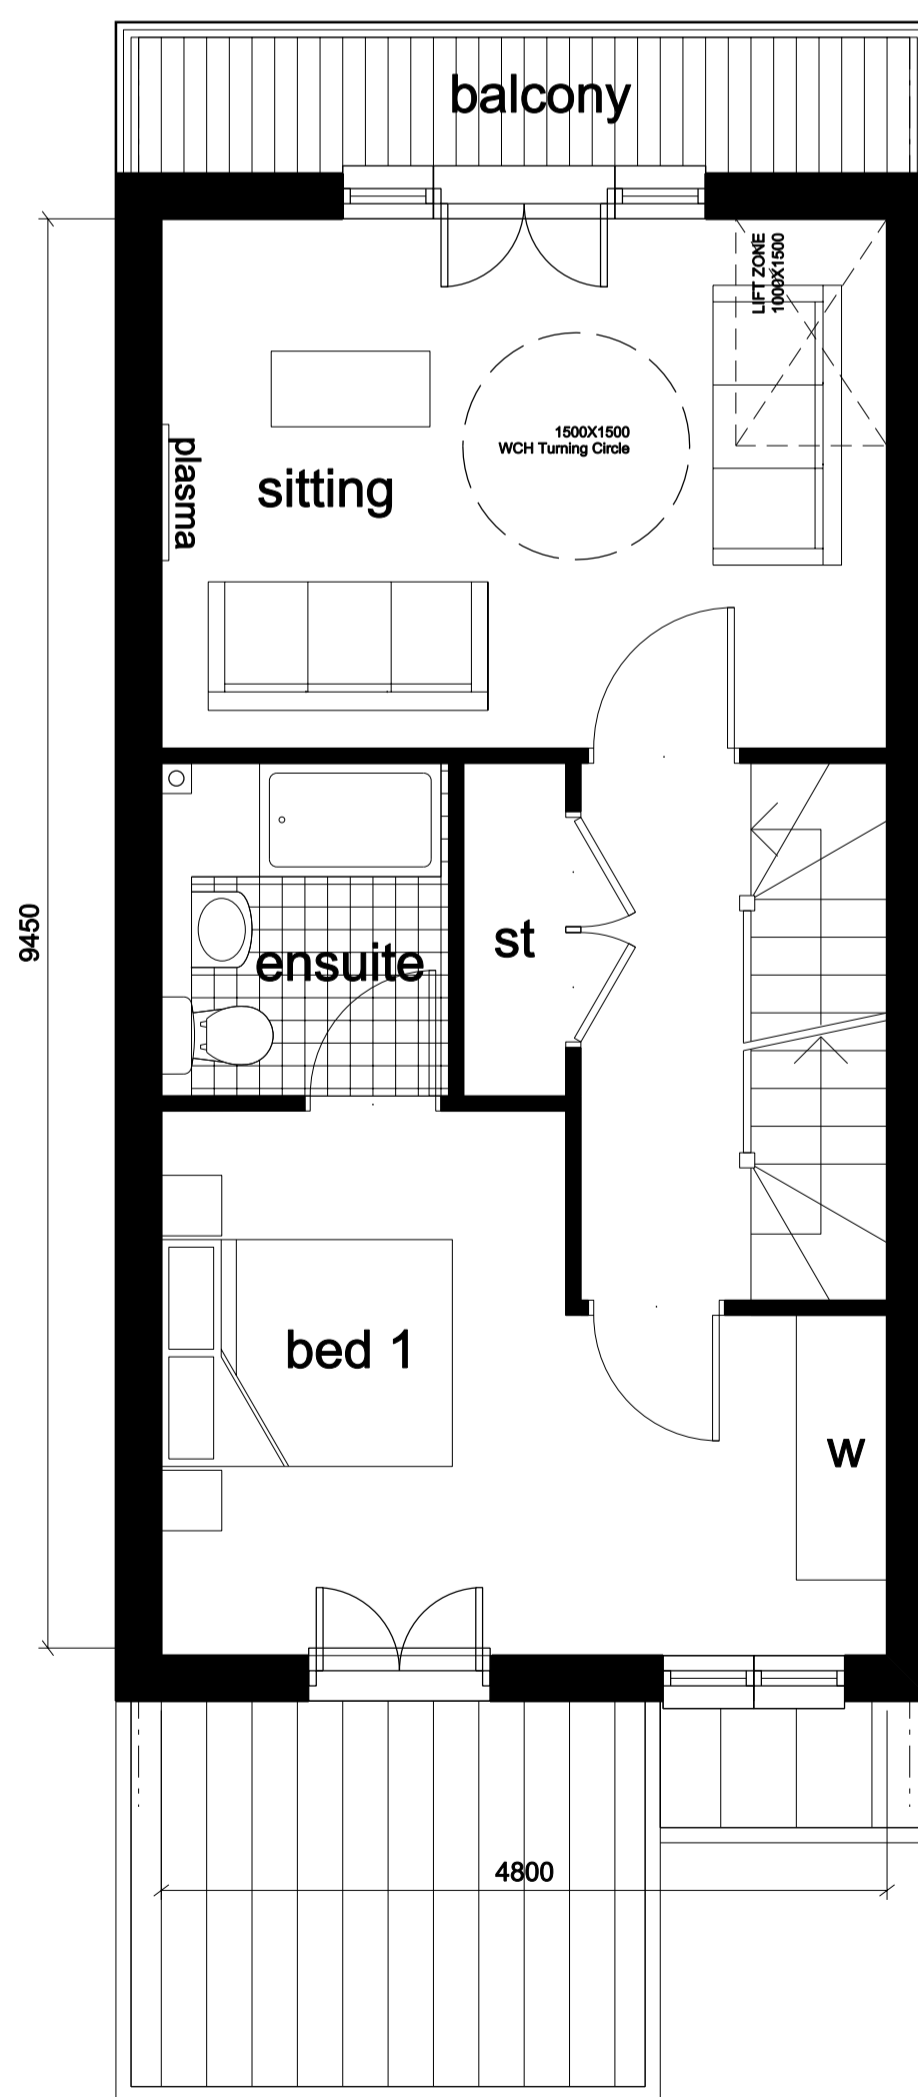

FIRST FLOOR
45.6 Sq. m

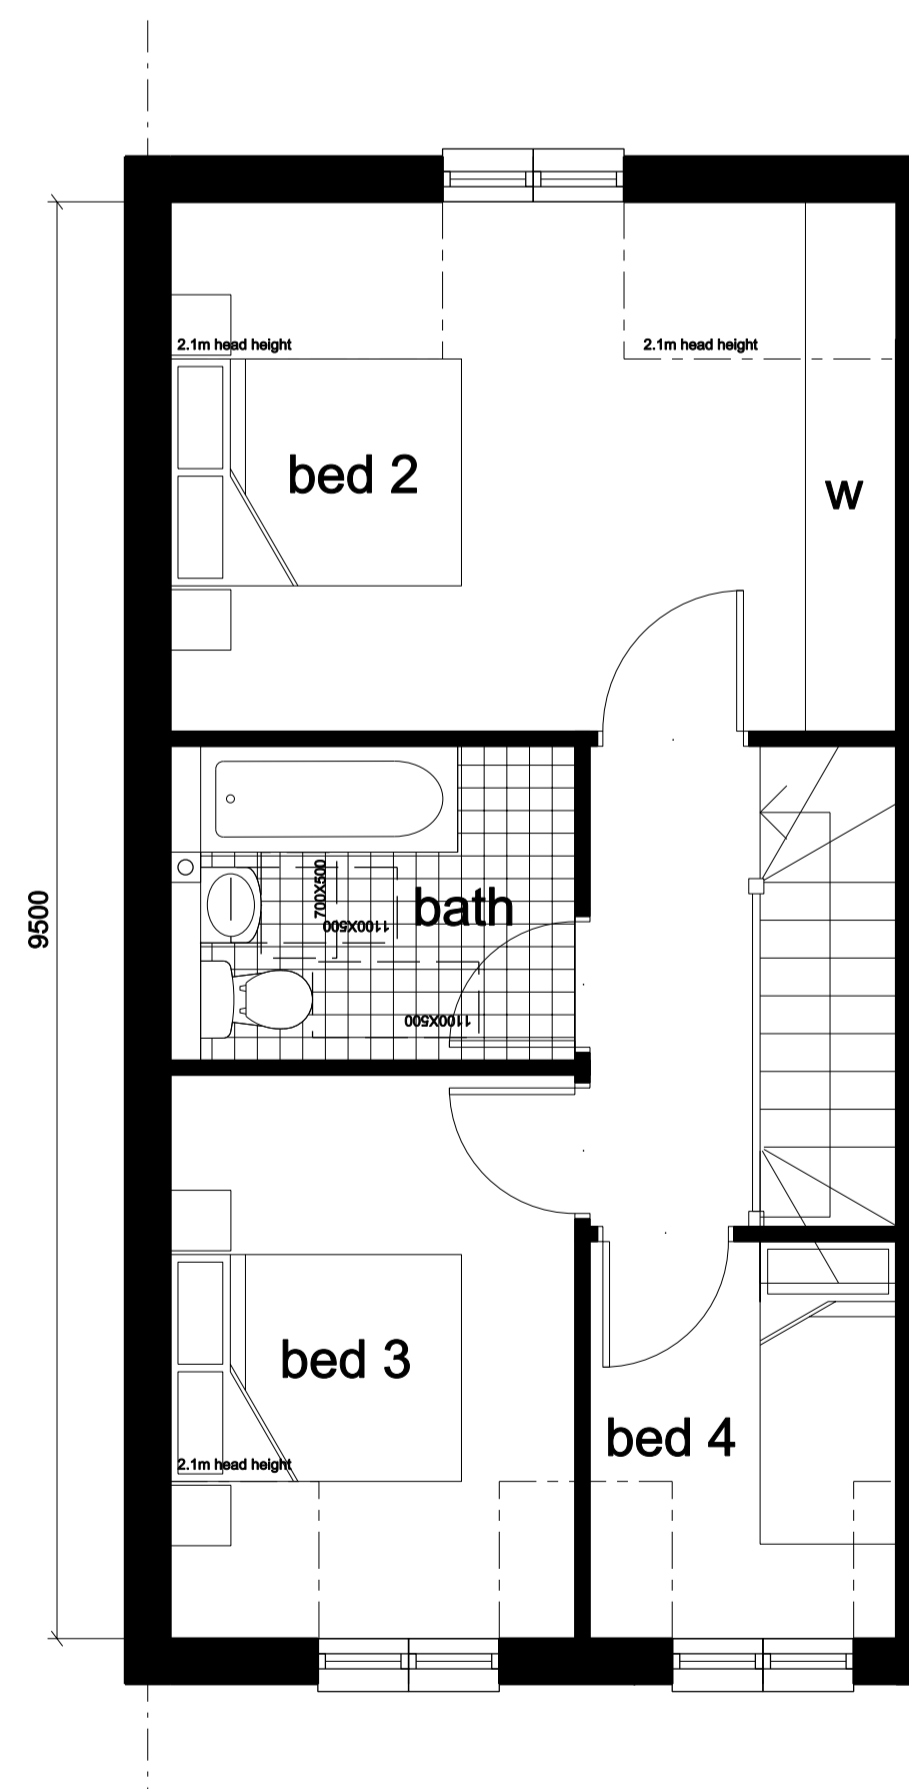

SECOND FLOOR
45.6 Sq. m

NOTES

DO NOT SCALE FROM THIS DRAWING.
ALL CONTRACTORS MUST VISIT THE SITE AND BE RESPONSIBLE FOR TAKING AND CHECKING DIMENSIONS. ALL CONSTRUCTION INFORMATION SHOULD BE TAKEN FROM FIGURED DIMENSIONS ONLY.
ANY DISCREPANCIES BETWEEN DRAWINGS, SPECIFICATIONS AND SITE CONDITIONS MUST BE BROUGHT TO THE ATTENTION OF THE SUPERVISING OFFICER.
THIS DRAWING & AND THE WORKS DEPICTED ARE THE COPYRIGHT OF JOHN THOMPSON & PARTNERS.

THIS DRAWING IS FOR PLANNING PURPOSES ONLY. IT IS NOT INTENDED TO BE USED FOR CONSTRUCTION PURPOSES. WHILST ALL REASONABLE EFFORTS ARE USED TO ENSURE DRAWINGS ARE ACCURATE, JOHN THOMPSON & PARTNERS ACCEPT NO RESPONSIBILITY OR LIABILITY FOR ANY RELIANCE PLACED ON, OR USE MADE OF, THIS PLAN BY ANYONE FOR PURPOSES OTHER THAN THOSE STATED ABOVE.

PLANNING APPLICATION

REVISIONS

Date	Rev	Description



Client
Linden Homes SE

23-25 Great Sutton Street
London EC1V 0DN
Tel: +44 (0)20 7017 1780
Fax: +44 (0)20 7017 1781
E-mail: info@jtp.co.uk
Web: www.jtp.co.uk



Project
Campion House, Osterley

JOHN THOMPSON & PARTNERS
Job Ref. LH.CHO.01 Drawn ABL Checked By DEC/GP

Drawing Title
House Type I

Scale @A1 1:50 (1:100@A3) Date 13/11/2009
Drawing No. 114-I Revision -