


NOTES

DO NOT SCALE FROM THIS DRAWING.  
 ALL CONTRACTORS MUST VISIT THE SITE AND BE RESPONSIBLE FOR TAKING AND CHECKING DIMENSIONS. ALL CONSTRUCTION INFORMATION SHOULD BE TAKEN FROM FIGURED DIMENSIONS ONLY.  
 ANY DISCREPANCIES BETWEEN DRAWINGS, SPECIFICATIONS AND SITE CONDITIONS MUST BE BROUGHT TO THE ATTENTION OF THE SUPERVISING OFFICER.  
 THIS DRAWING & AND THE WORKS DEPICTED ARE THE COPYRIGHT OF JOHN THOMPSON & PARTNERS.

THIS DRAWING IS FOR PLANNING PURPOSES ONLY. IT IS NOT INTENDED TO BE USED FOR CONSTRUCTION PURPOSES. WHILST ALL REASONABLE EFFORTS ARE USED TO ENSURE DRAWINGS ARE ACCURATE, JOHN THOMPSON & PARTNERS ACCEPT NO RESPONSIBILITY OR LIABILITY FOR ANY RELIANCE PLACED ON, OR USE MADE OF, THIS PLAN BY ANYONE FOR PURPOSES OTHER THAN THOSE STATED ABOVE.

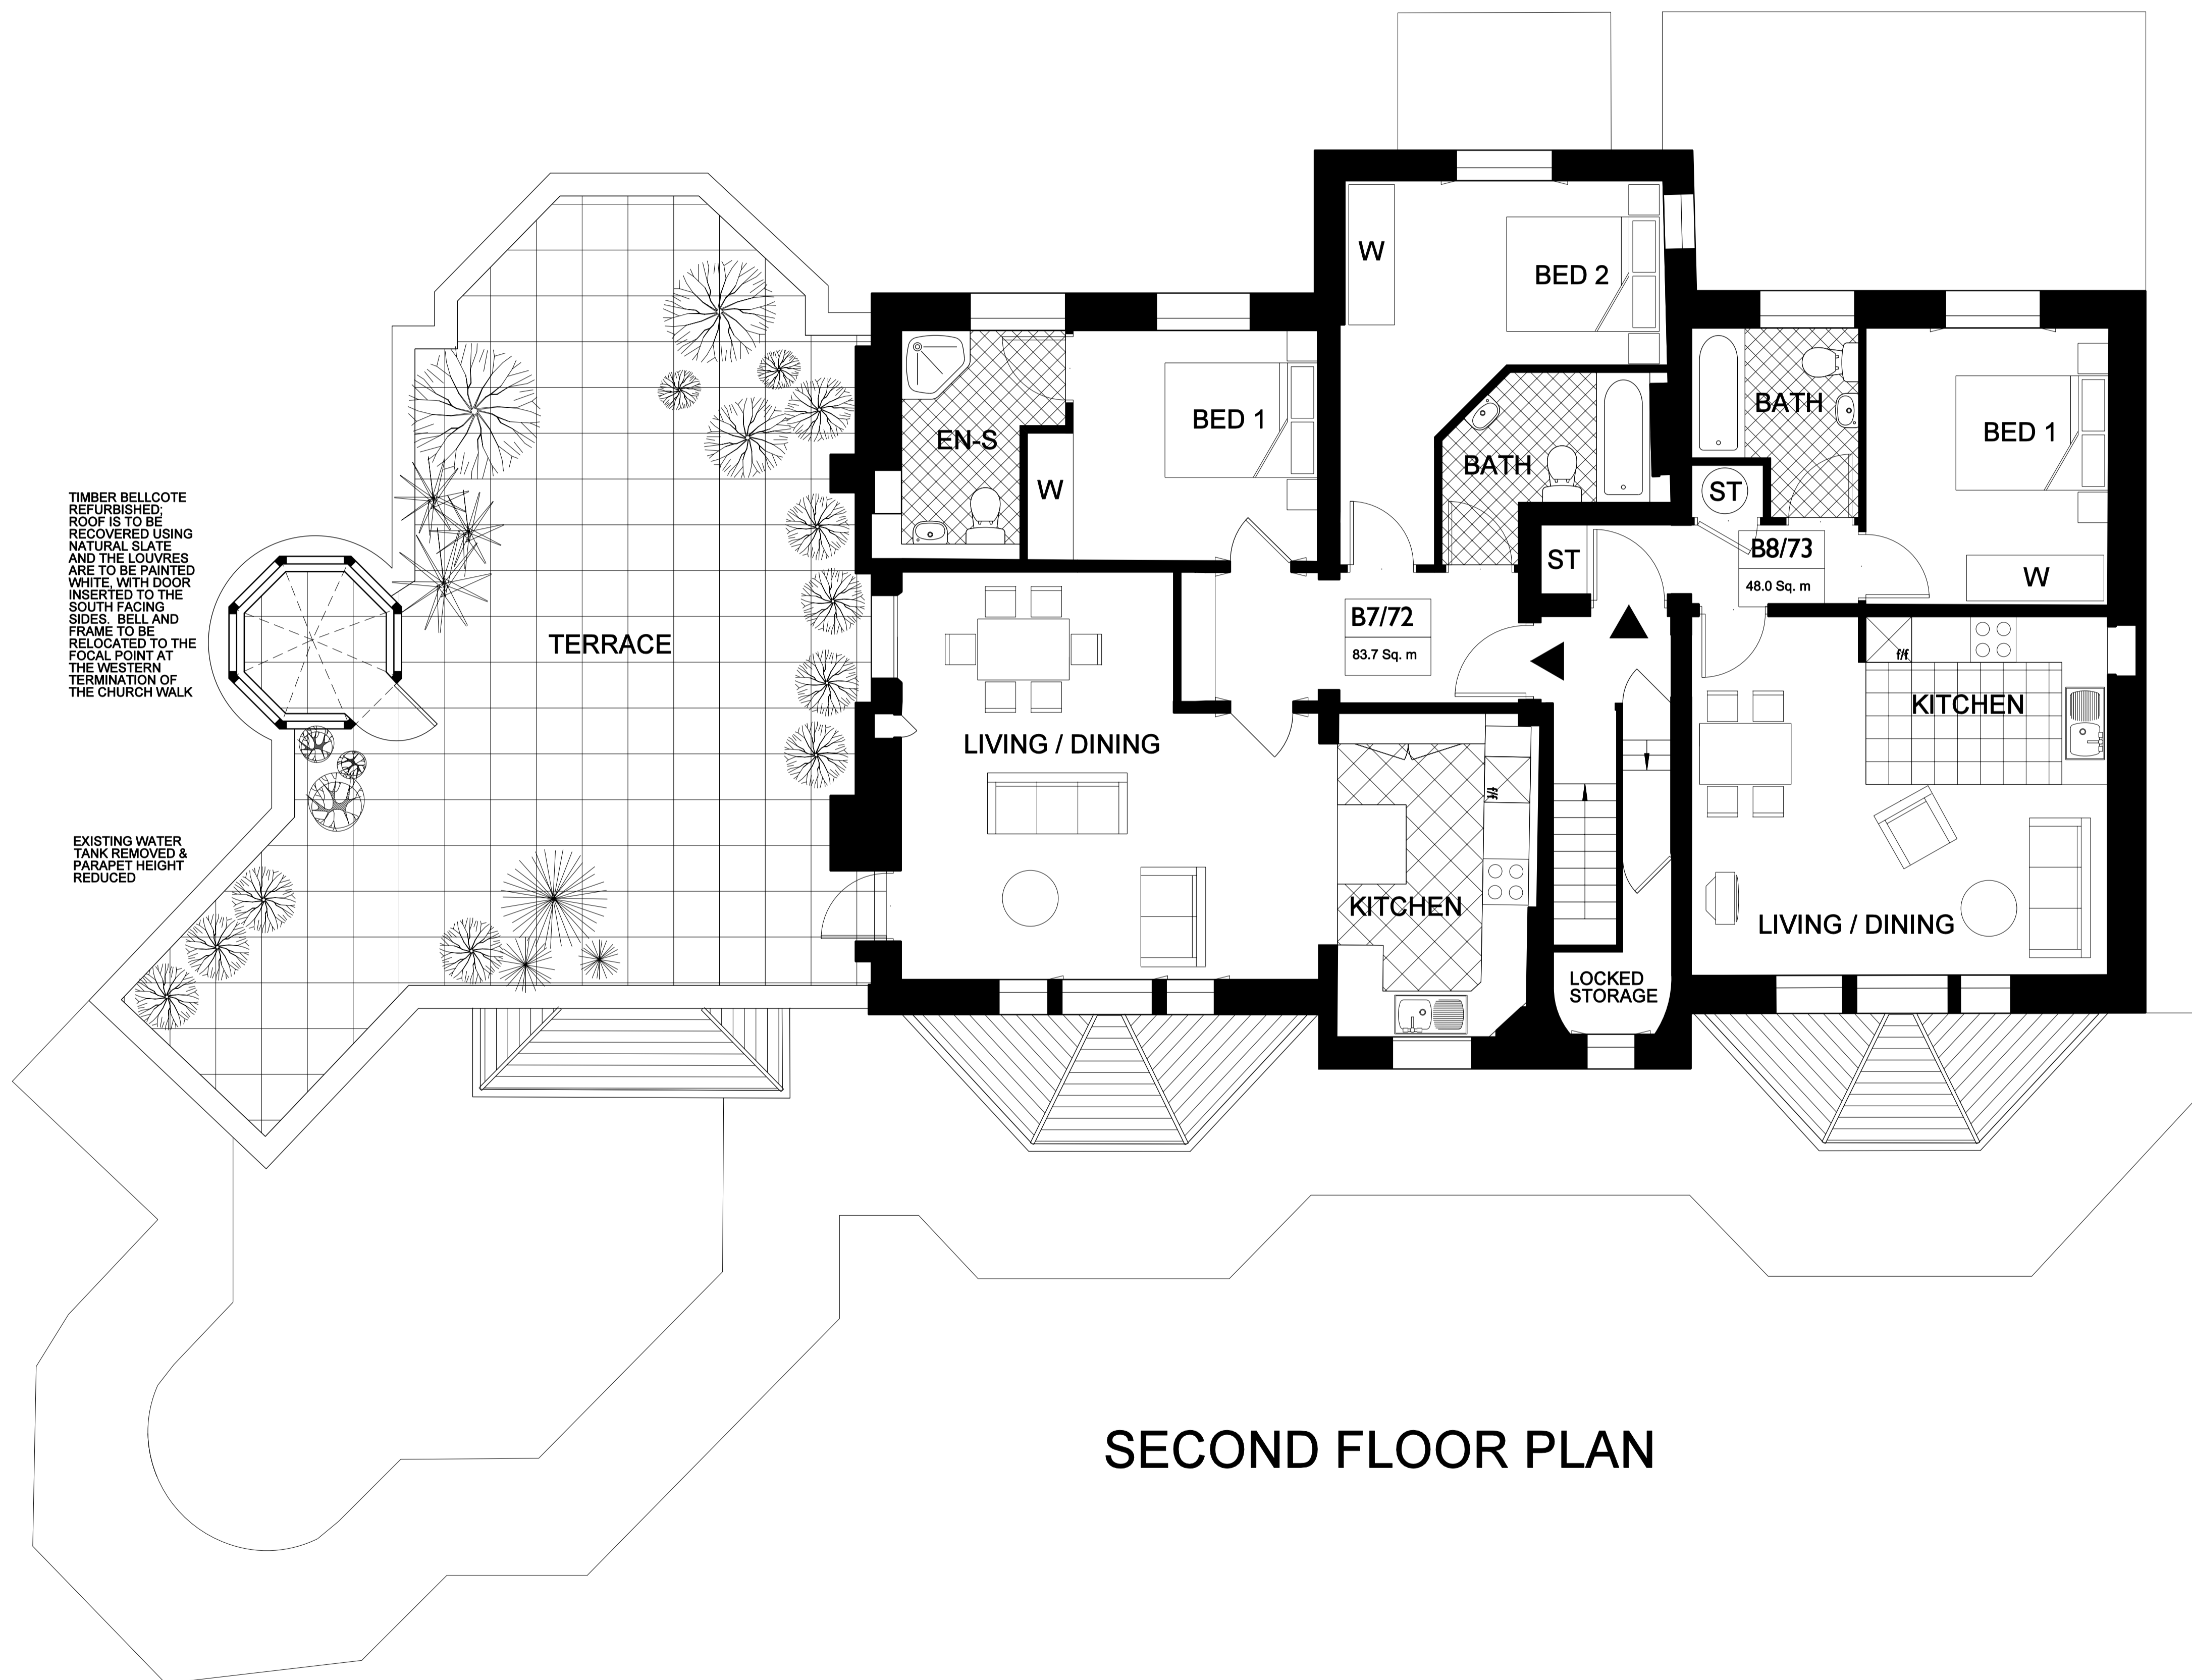

TIMBER BELLCOTE REFURBISHED. ROOF IS TO BE RECOVERED USING NATURAL SLATE AND THE LOUVRES ARE TO BE PAINTED WHITE. WITH DOOR INSERTED TO THE SOUTH FACING SIDES. BELL AND FRAME TO BE RELOCATED TO THE FOCAL POINT AT THE WESTERN TERMINATION OF THE CHURCH WALK

EXISTING WATER TANK REMOVED & PARAPET HEIGHT REDUCED

PLANNING APPLICATION

REVISIONS

Date	Rev	Description

SECOND FLOOR PLAN



Client  
 Linden Homes SE

23-25 Great Sutton Street  
 London EC1V 0DN  
 Tel: +44 (0)20 7017 1780  
 Fax: +44 (0)20 7017 1781  
 E-mail: info@jtp.co.uk  
 Web: www.jtp.co.uk



Project  
 Champion House, Osterley

JOHN THOMPSON & PARTNERS

Drawing Title  
 CAMPION HOUSE  
 Second Floor Plan - Proposed

Job Ref.	Drawn	Checked By
LH.CHO.01	ABL	DEC/GP
Scale @A1	1:50 (1:100@A3)	Date
		13/11/2009
Drawing No.	137	Revision
		-