
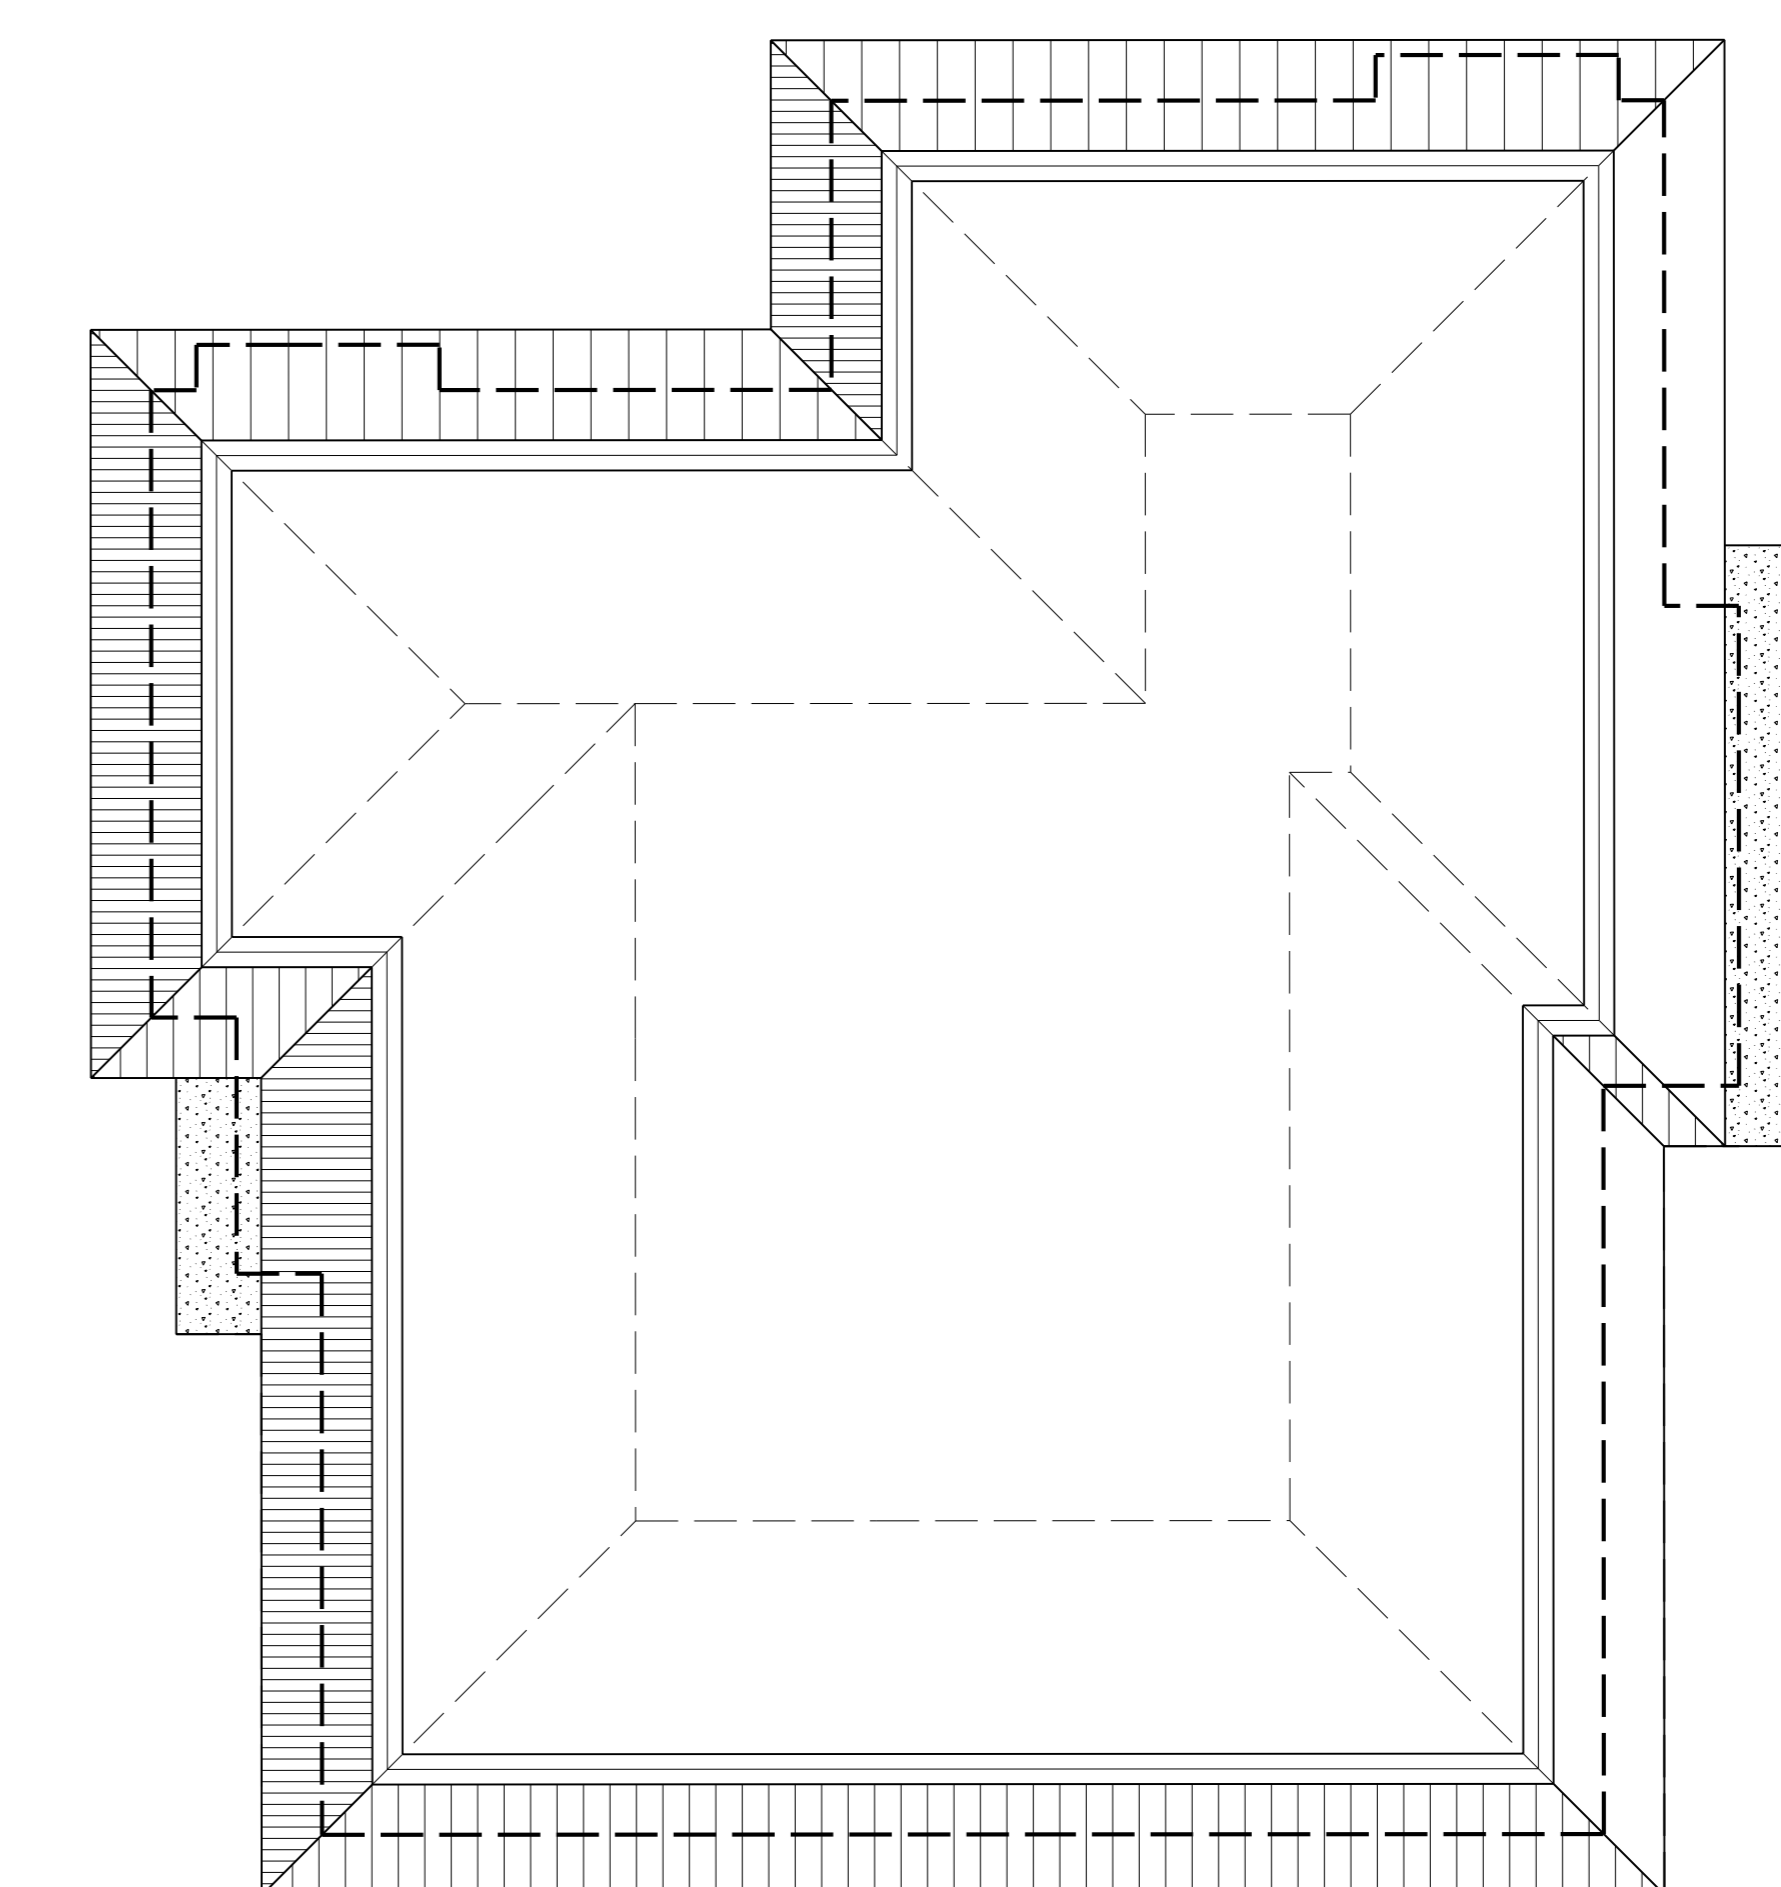
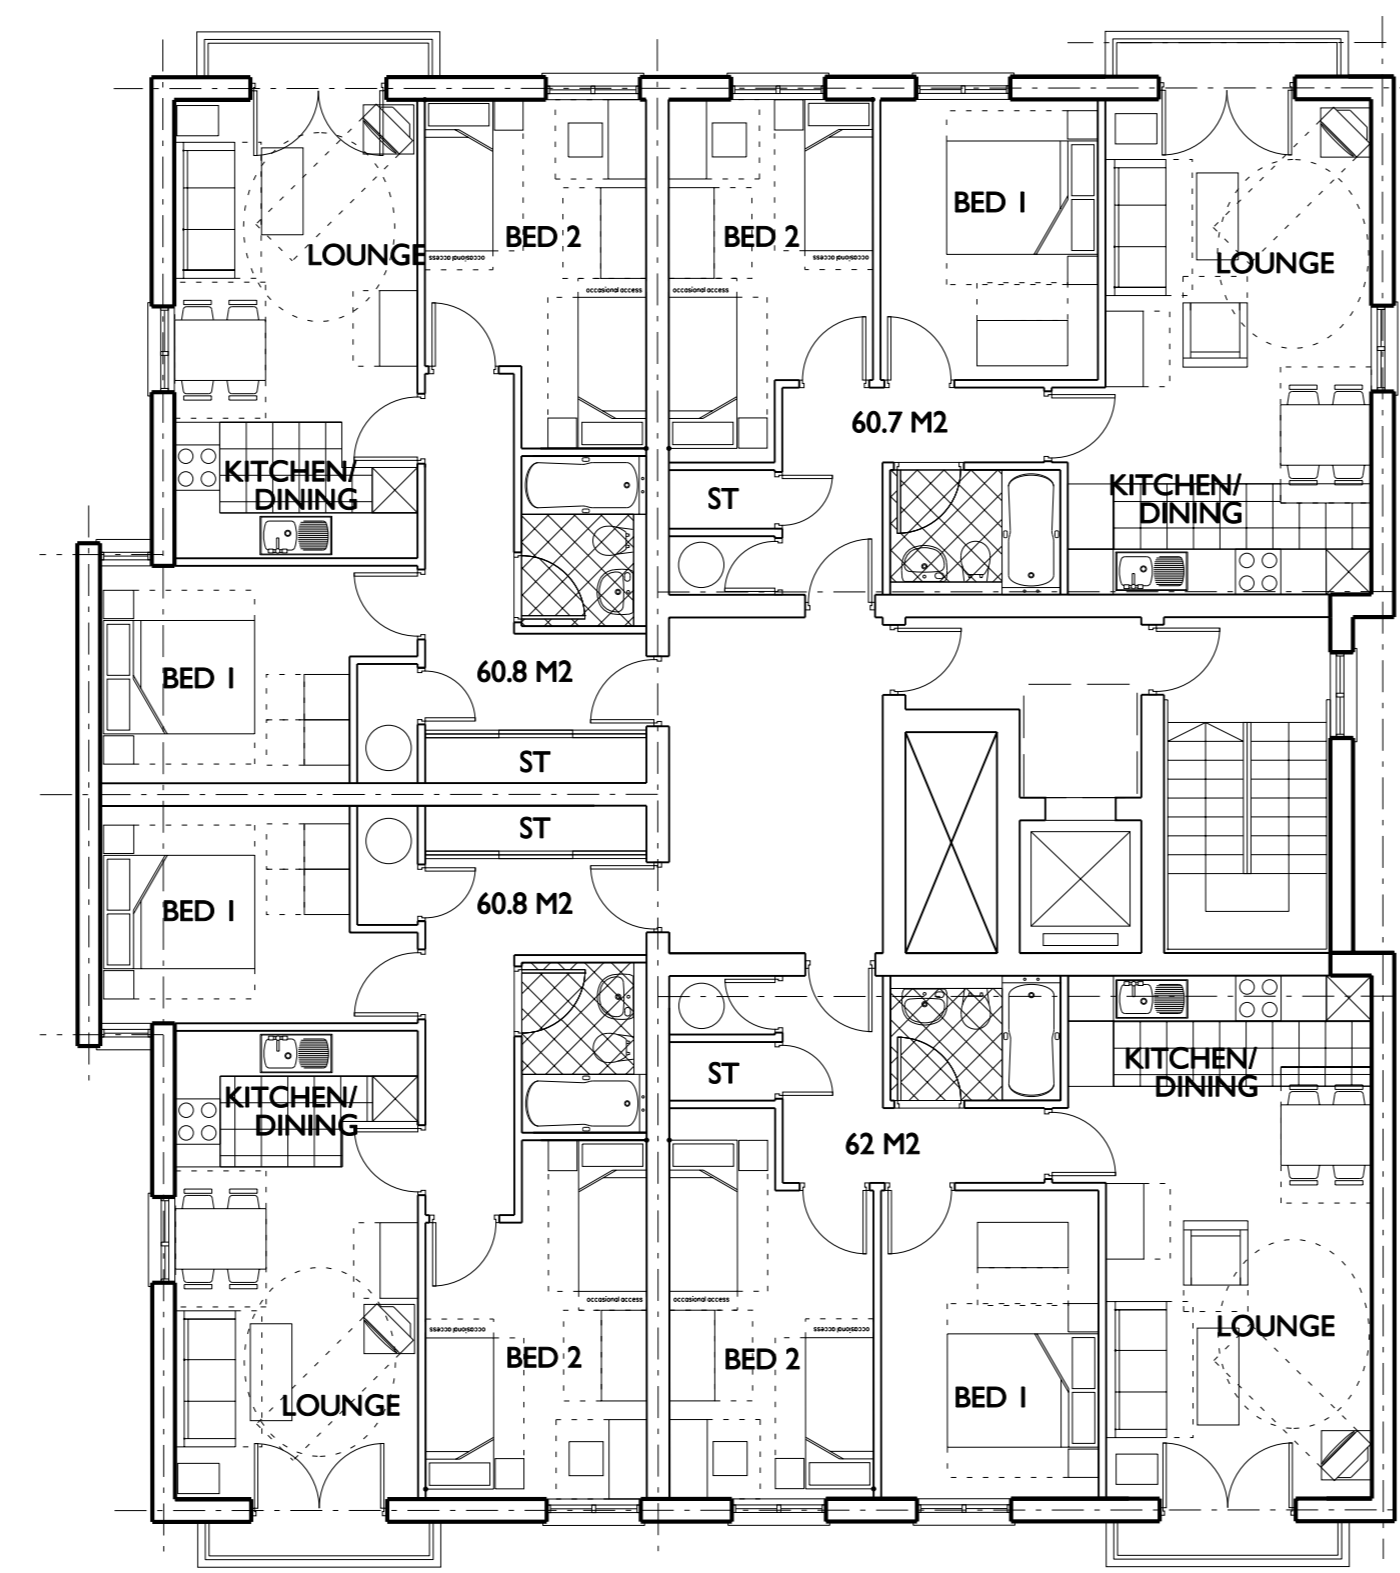


NOTES


DO NOT SCALE FROM THIS DRAWING.  
 ALL CONTRACTORS MUST VISIT THE SITE AND BE RESPONSIBLE FOR TAKING AND CHECKING DIMENSIONS.  
 ALL CONSTRUCTION INFORMATION SHOULD BE TAKEN FROM FIGURED DIMENSIONS ONLY.  
 ANY DISCREPANCIES BETWEEN DRAWINGS, SPECIFICATIONS AND SITE CONDITIONS MUST BE BROUGHT TO THE ATTENTION OF THE SUPERVISING OFFICER.  
 THIS DRAWING & AND THE WORKS DEPICTED ARE THE COPYRIGHT OF JOHN THOMPSON & PARTNERS.

THIS DRAWING IS FOR PLANNING PURPOSES ONLY. IT IS NOT INTENDED TO BE USED FOR CONSTRUCTION PURPOSES. WHILST ALL REASONABLE EFFORTS ARE USED TO ENSURE DRAWINGS ARE ACCURATE, JOHN THOMPSON & PARTNERS ACCEPT NO RESPONSIBILITY OR LIABILITY FOR ANY RELIANCE PLACED ON, OR USE MADE OF, THIS PLAN BY ANYONE FOR PURPOSES OTHER THAN THOSE STATED ABOVE.

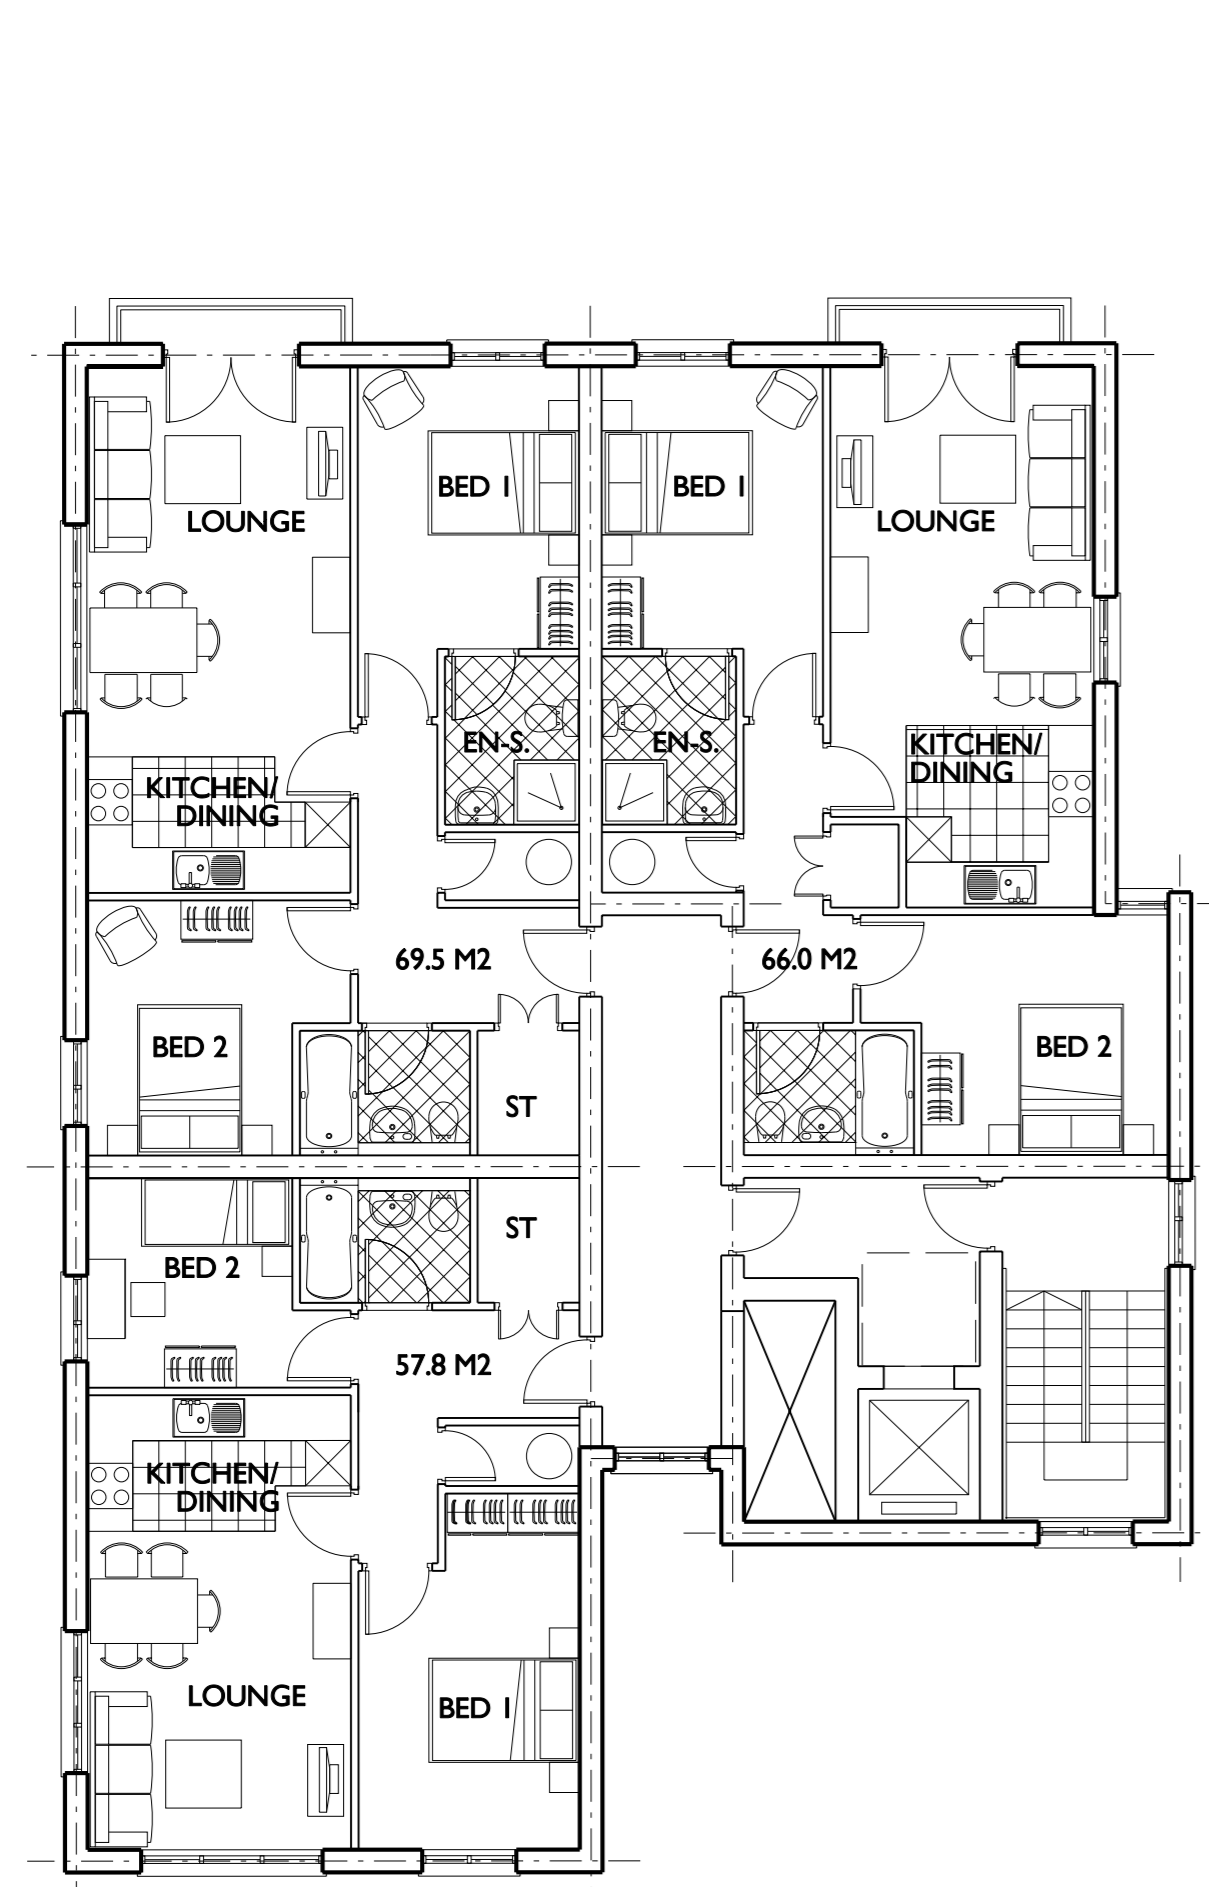

REVISIONS

Date	Rev	Description

<p>Client</p> <p><b>Linden Homes</b></p>	<p>WREN HOUSE                  43 Hatton Garden                  London EC1N 8EL                  Tel: +44 020 7405 1211                  Fax: +44 020 7405 1221                  E-mail: info@jtp.co.uk                  Web: www.jtp.co.uk</p>	
	<p>Project</p> <p><b>Campion House</b></p>	
<p>Drawing Title</p> <p><b>Block EFG 3rd Floor Plans</b></p>	<p>Scale</p> <p>1:100@A1</p>	<p>Checked by</p> <p>GP</p> <p>Date</p> <p>19-03-08</p>
<p>Drawing no.</p> <p>43_CHO_EFG_103</p>		<p>Rev.</p>