



NOTES

DO NOT SCALE FROM THIS DRAWING.
 ALL CONTRACTORS MUST VISIT THE SITE AND BE RESPONSIBLE FOR TAKING AND CHECKING DIMENSIONS.
 ALL CONSTRUCTION INFORMATION SHOULD BE TAKEN FROM FIGURED DIMENSIONS ONLY.
 ANY DISCREPANCIES BETWEEN DRAWINGS, SPECIFICATIONS AND SITE CONDITIONS MUST BE BROUGHT TO THE ATTENTION OF THE SUPERVISING OFFICER.
 THIS DRAWING & AND THE WORKS DEPICTED ARE THE COPYRIGHT OF JOHN THOMPSON & PARTNERS.


THIS DRAWING IS FOR PLANNING PURPOSES ONLY. IT IS NOT INTENDED TO BE USED FOR CONSTRUCTION PURPOSES.
 WHILST ALL REASONABLE EFFORTS ARE USED TO ENSURE DRAWINGS ARE ACCURATE, JOHN THOMPSON & PARTNERS ACCEPT NO RESPONSIBILITY OR LIABILITY FOR ANY RELIANCE PLACED ON, OR USE MADE OF, THIS PLAN BY ANYONE FOR PURPOSES OTHER THAN THOSE STATED ABOVE.

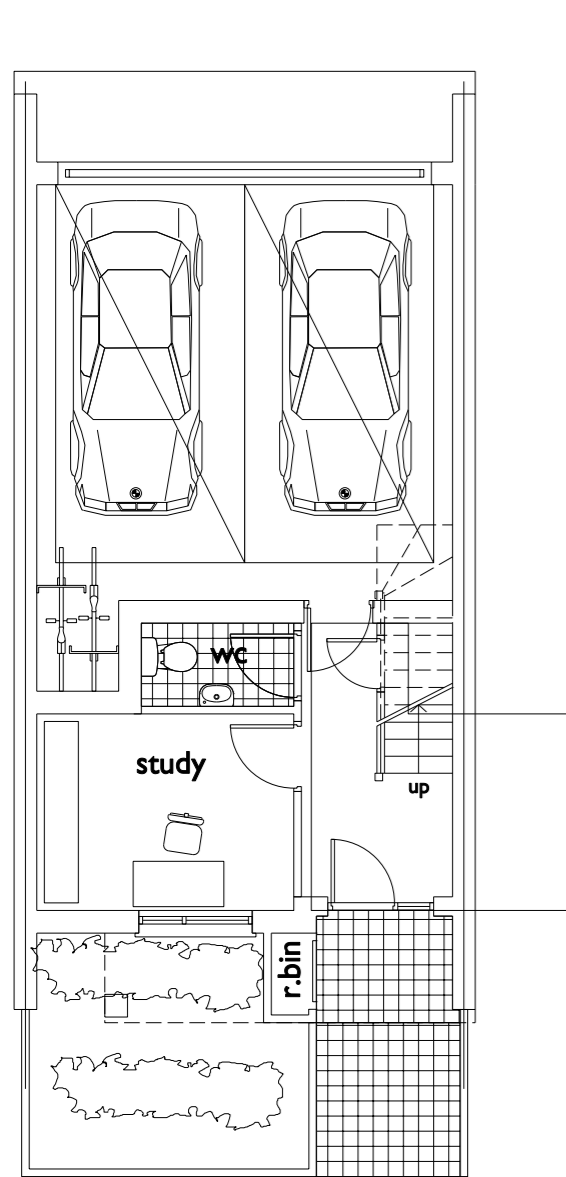


Ground floor
18.9sqm

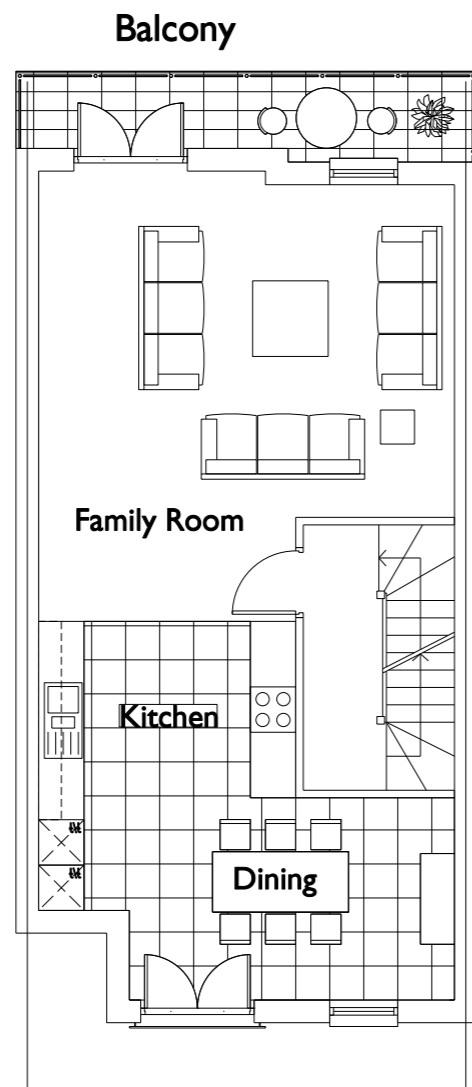


First floor
58.4sqm

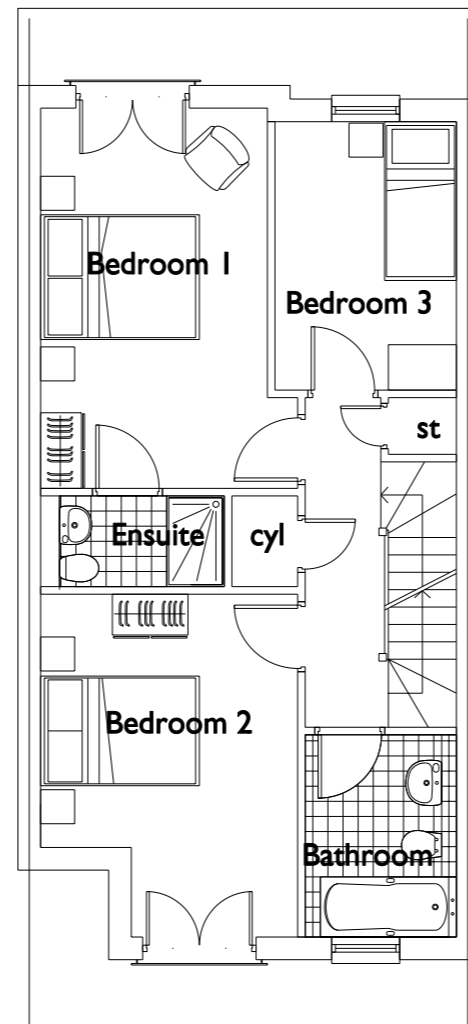

Second floor
58.4sqm

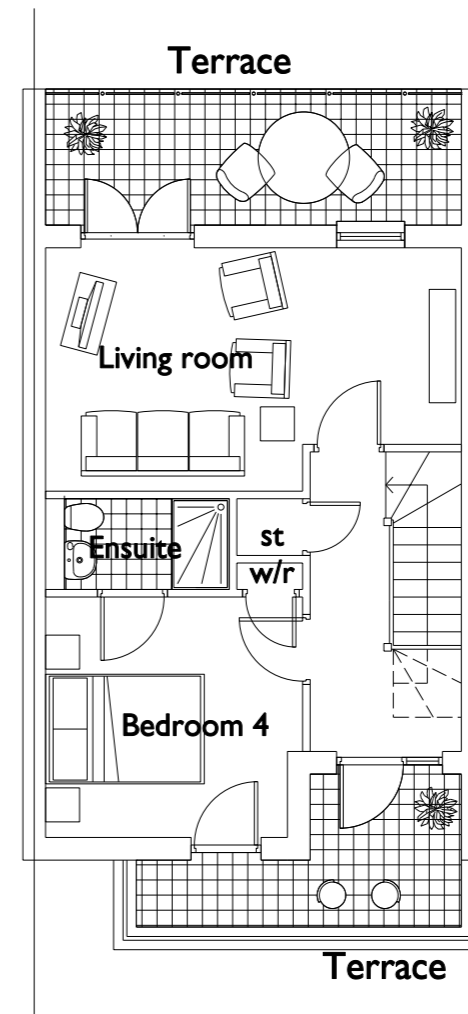

Third floor
40.3sqm

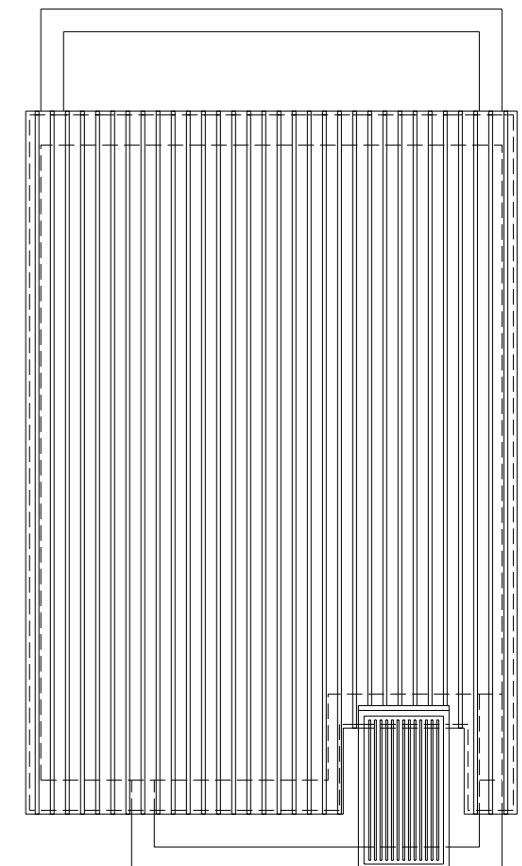

Client
Linden Homes

Project
Campion House

Drawing Title
House Type A (Block Jiii)

WREN HOUSE
43 Hazton Garden
London EC1N 8EL
Tel: +44 020 7405 1211
Fax: +44 020 7405 1221
E-mail: info@jtp.co.uk
Web: www.jtp.co.uk



JOHN THOMPSON & PARTNERS

Job Ref. LH.CHO Drawn YT Checked by GP

Scale 1:100 @ A3 Date 08-01-31

Drawing no. 90_CHO_HTA_100 Rev. -