


NOTES

DO NOT SCALE FROM THIS DRAWING.
 ALL CONTRACTORS MUST VISIT THE SITE AND BE RESPONSIBLE FOR TAKING AND CHECKING DIMENSIONS. ALL CONSTRUCTION INFORMATION SHOULD BE TAKEN FROM FIGURED DIMENSIONS ONLY.
 ANY DISCREPANCIES BETWEEN DRAWINGS, SPECIFICATIONS AND SITE CONDITIONS MUST BE BROUGHT TO THE ATTENTION OF THE SUPERVISING OFFICER.
 THIS DRAWING & AND THE WORKS DEPICTED ARE THE COPYRIGHT OF JOHN THOMPSON & PARTNERS.

THIS DRAWING IS FOR PLANNING PURPOSES ONLY. IT IS NOT INTENDED TO BE USED FOR CONSTRUCTION PURPOSES. WHILST ALL REASONABLE EFFORTS ARE USED TO ENSURE DRAWINGS ARE ACCURATE, JOHN THOMPSON & PARTNERS ACCEPT NO RESPONSIBILITY OR LIABILITY FOR ANY RELIANCE PLACED ON, OR USE MADE OF, THIS PLAN BY ANYONE FOR PURPOSES OTHER THAN THOSE STATED ABOVE.

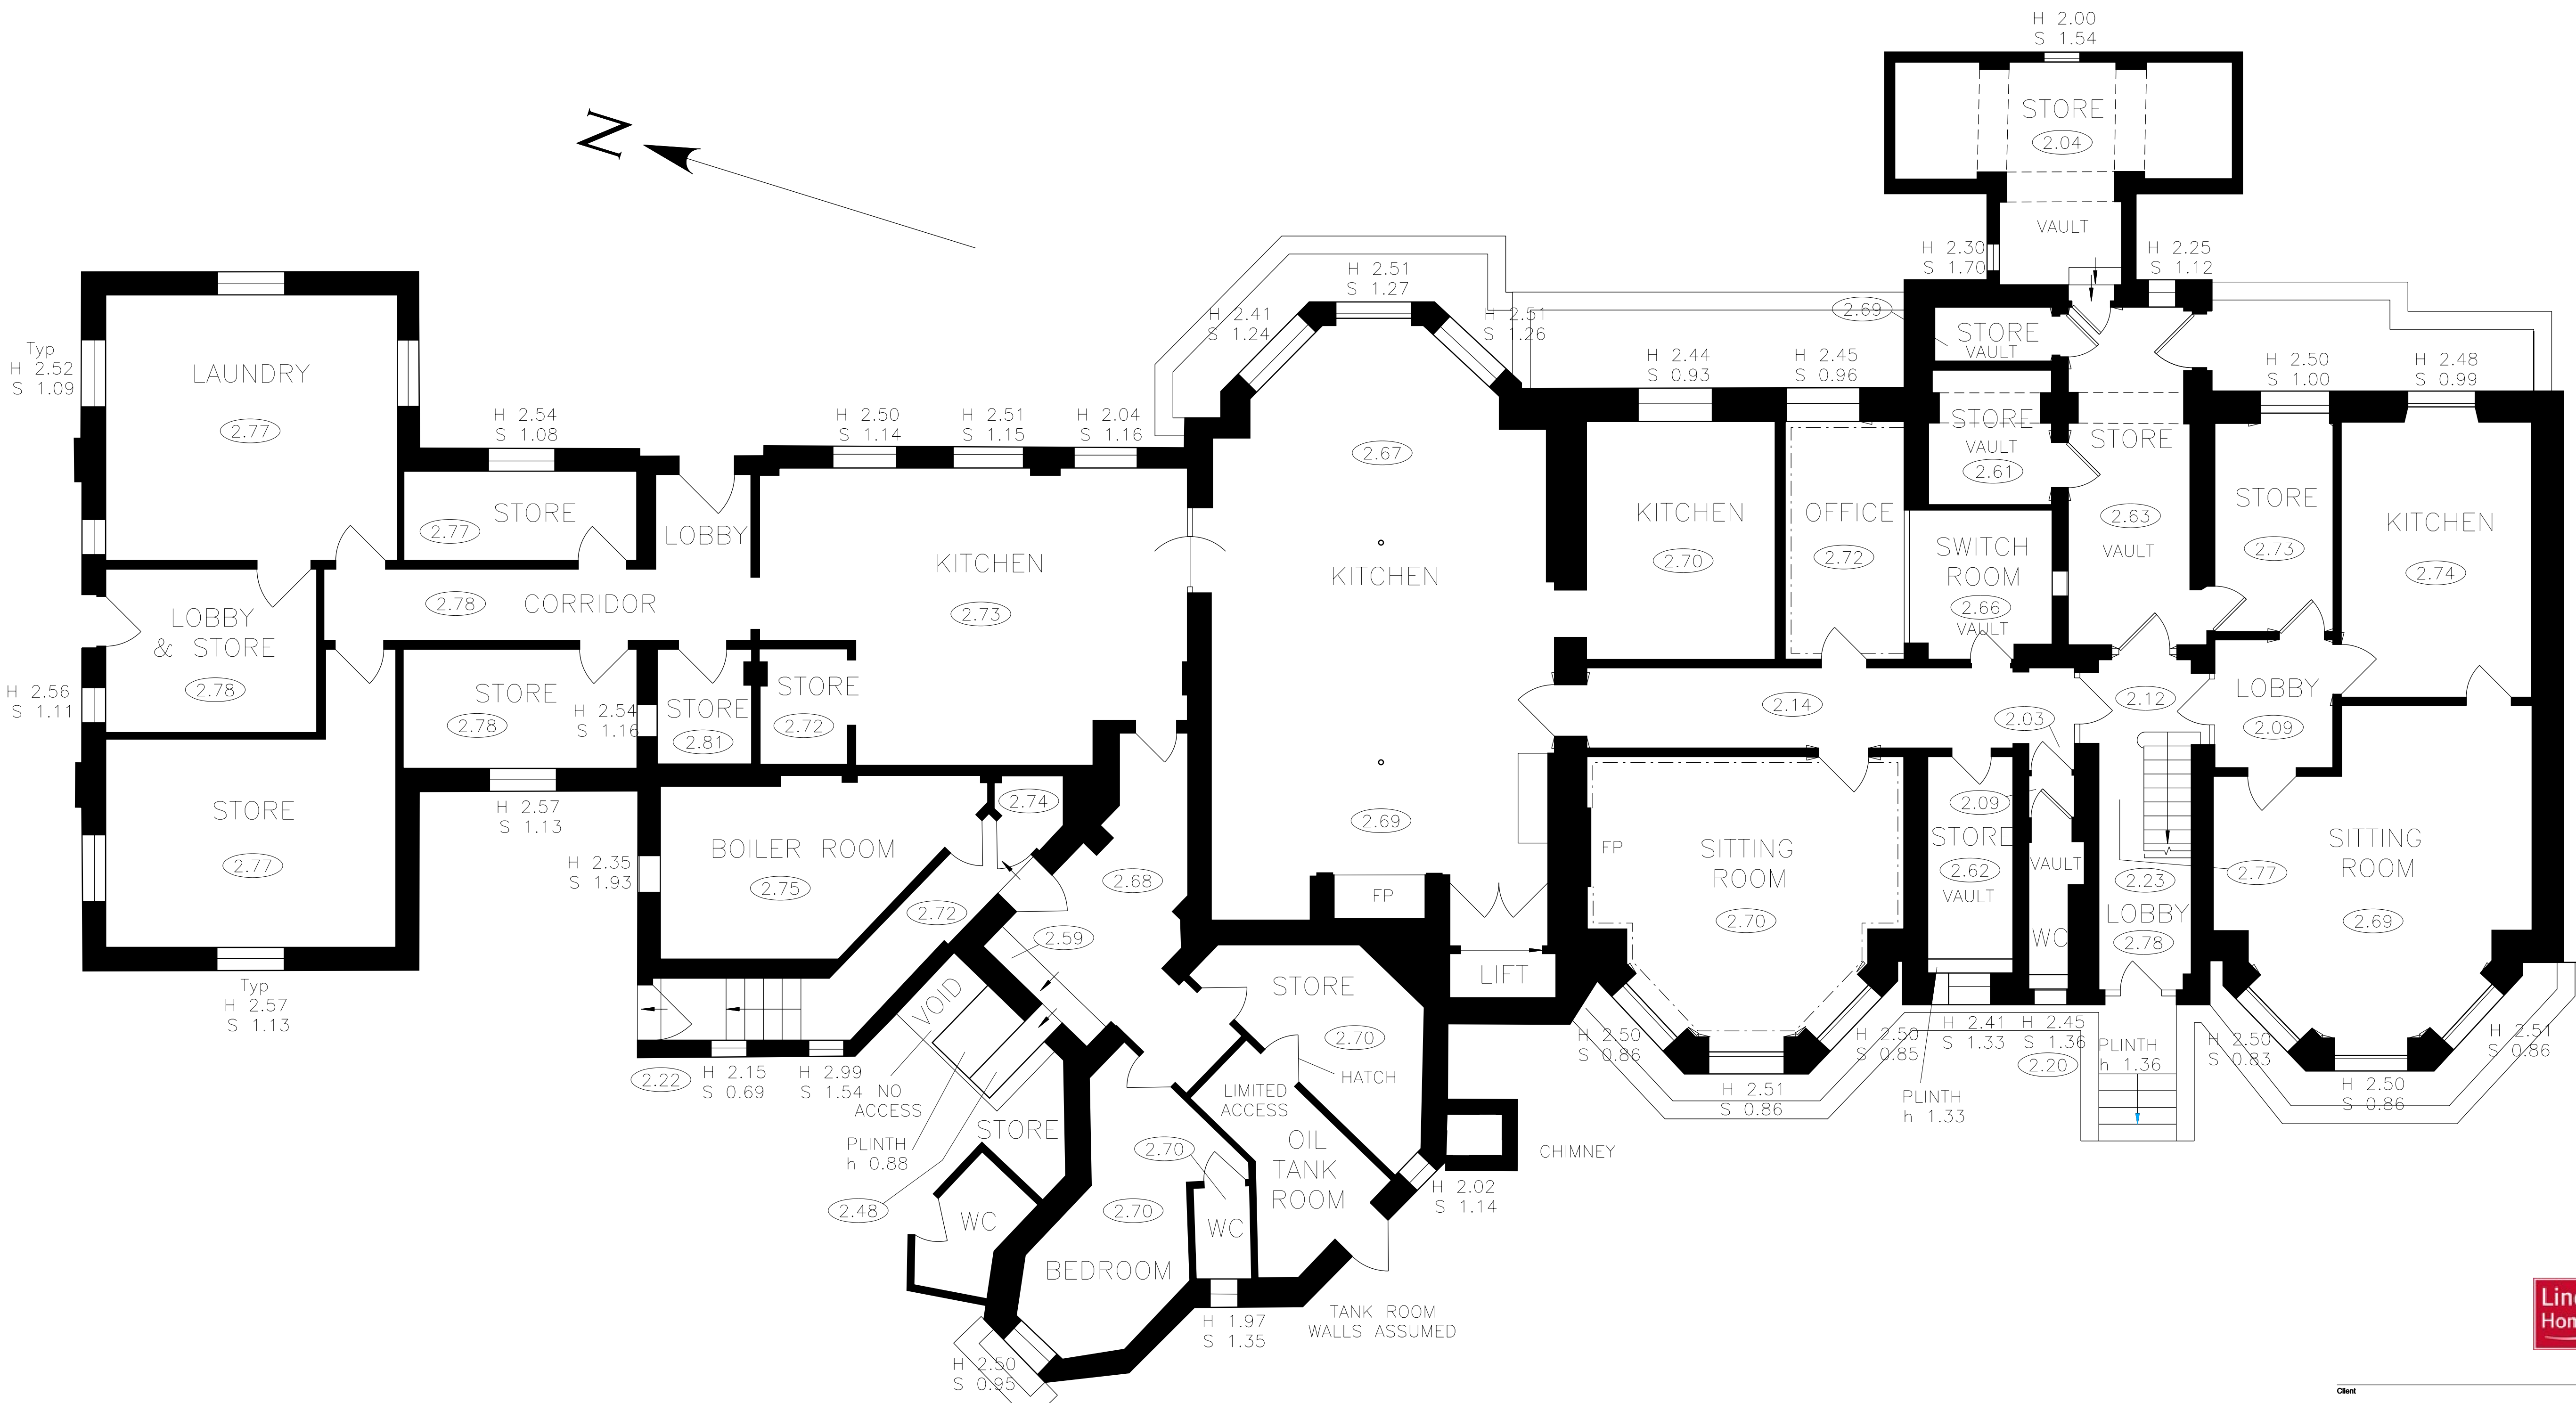

PLANNING APPLICATION

REVISIONS

Date	Rev	Description



Client Linden Homes SE	23-25 Great Sutton Street London EC1V 0DN Tel: +44 (0)20 7017 1780 Fax: +44 (0)20 7017 1781 E-mail: info@ltp.co.uk Web: www.ltp.co.uk
Project Campion House, Osterley	JOHN THOMPSON & PARTNERS Job Ref: LH.CHO.01 Drawn: ABL Checked By: DEC/GP
Drawing Title CAMPION HOUSE Existing Basement Plan	Scale @A1: 1:50 (1:100@A3) Date: 13/11/2009 Drawing No: 130 Revision: -