


NOTES

DO NOT SCALE FROM THIS DRAWING.
 ALL CONTRACTORS MUST VISIT THE SITE AND BE RESPONSIBLE FOR TAKING AND CHECKING DIMENSIONS. ALL CONSTRUCTION INFORMATION SHOULD BE TAKEN FROM FIGURED DIMENSIONS ONLY.
 ANY DISCREPANCIES BETWEEN DRAWINGS, SPECIFICATIONS AND SITE CONDITIONS MUST BE BROUGHT TO THE ATTENTION OF THE SUPERVISING OFFICER.
 THIS DRAWING & AND THE WORKS DEPICTED ARE THE COPYRIGHT OF JOHN THOMPSON & PARTNERS.

THIS DRAWING IS FOR PLANNING PURPOSES ONLY. IT IS NOT INTENDED TO BE USED FOR CONSTRUCTION PURPOSES. WHILST ALL REASONABLE EFFORTS ARE USED TO ENSURE DRAWINGS ARE ACCURATE, JOHN THOMPSON & PARTNERS ACCEPT NO RESPONSIBILITY OR LIABILITY FOR ANY RELIANCE PLACED ON, OR USE MADE OF, THIS PLAN BY ANYONE FOR PURPOSES OTHER THAN THOSE STATED ABOVE.

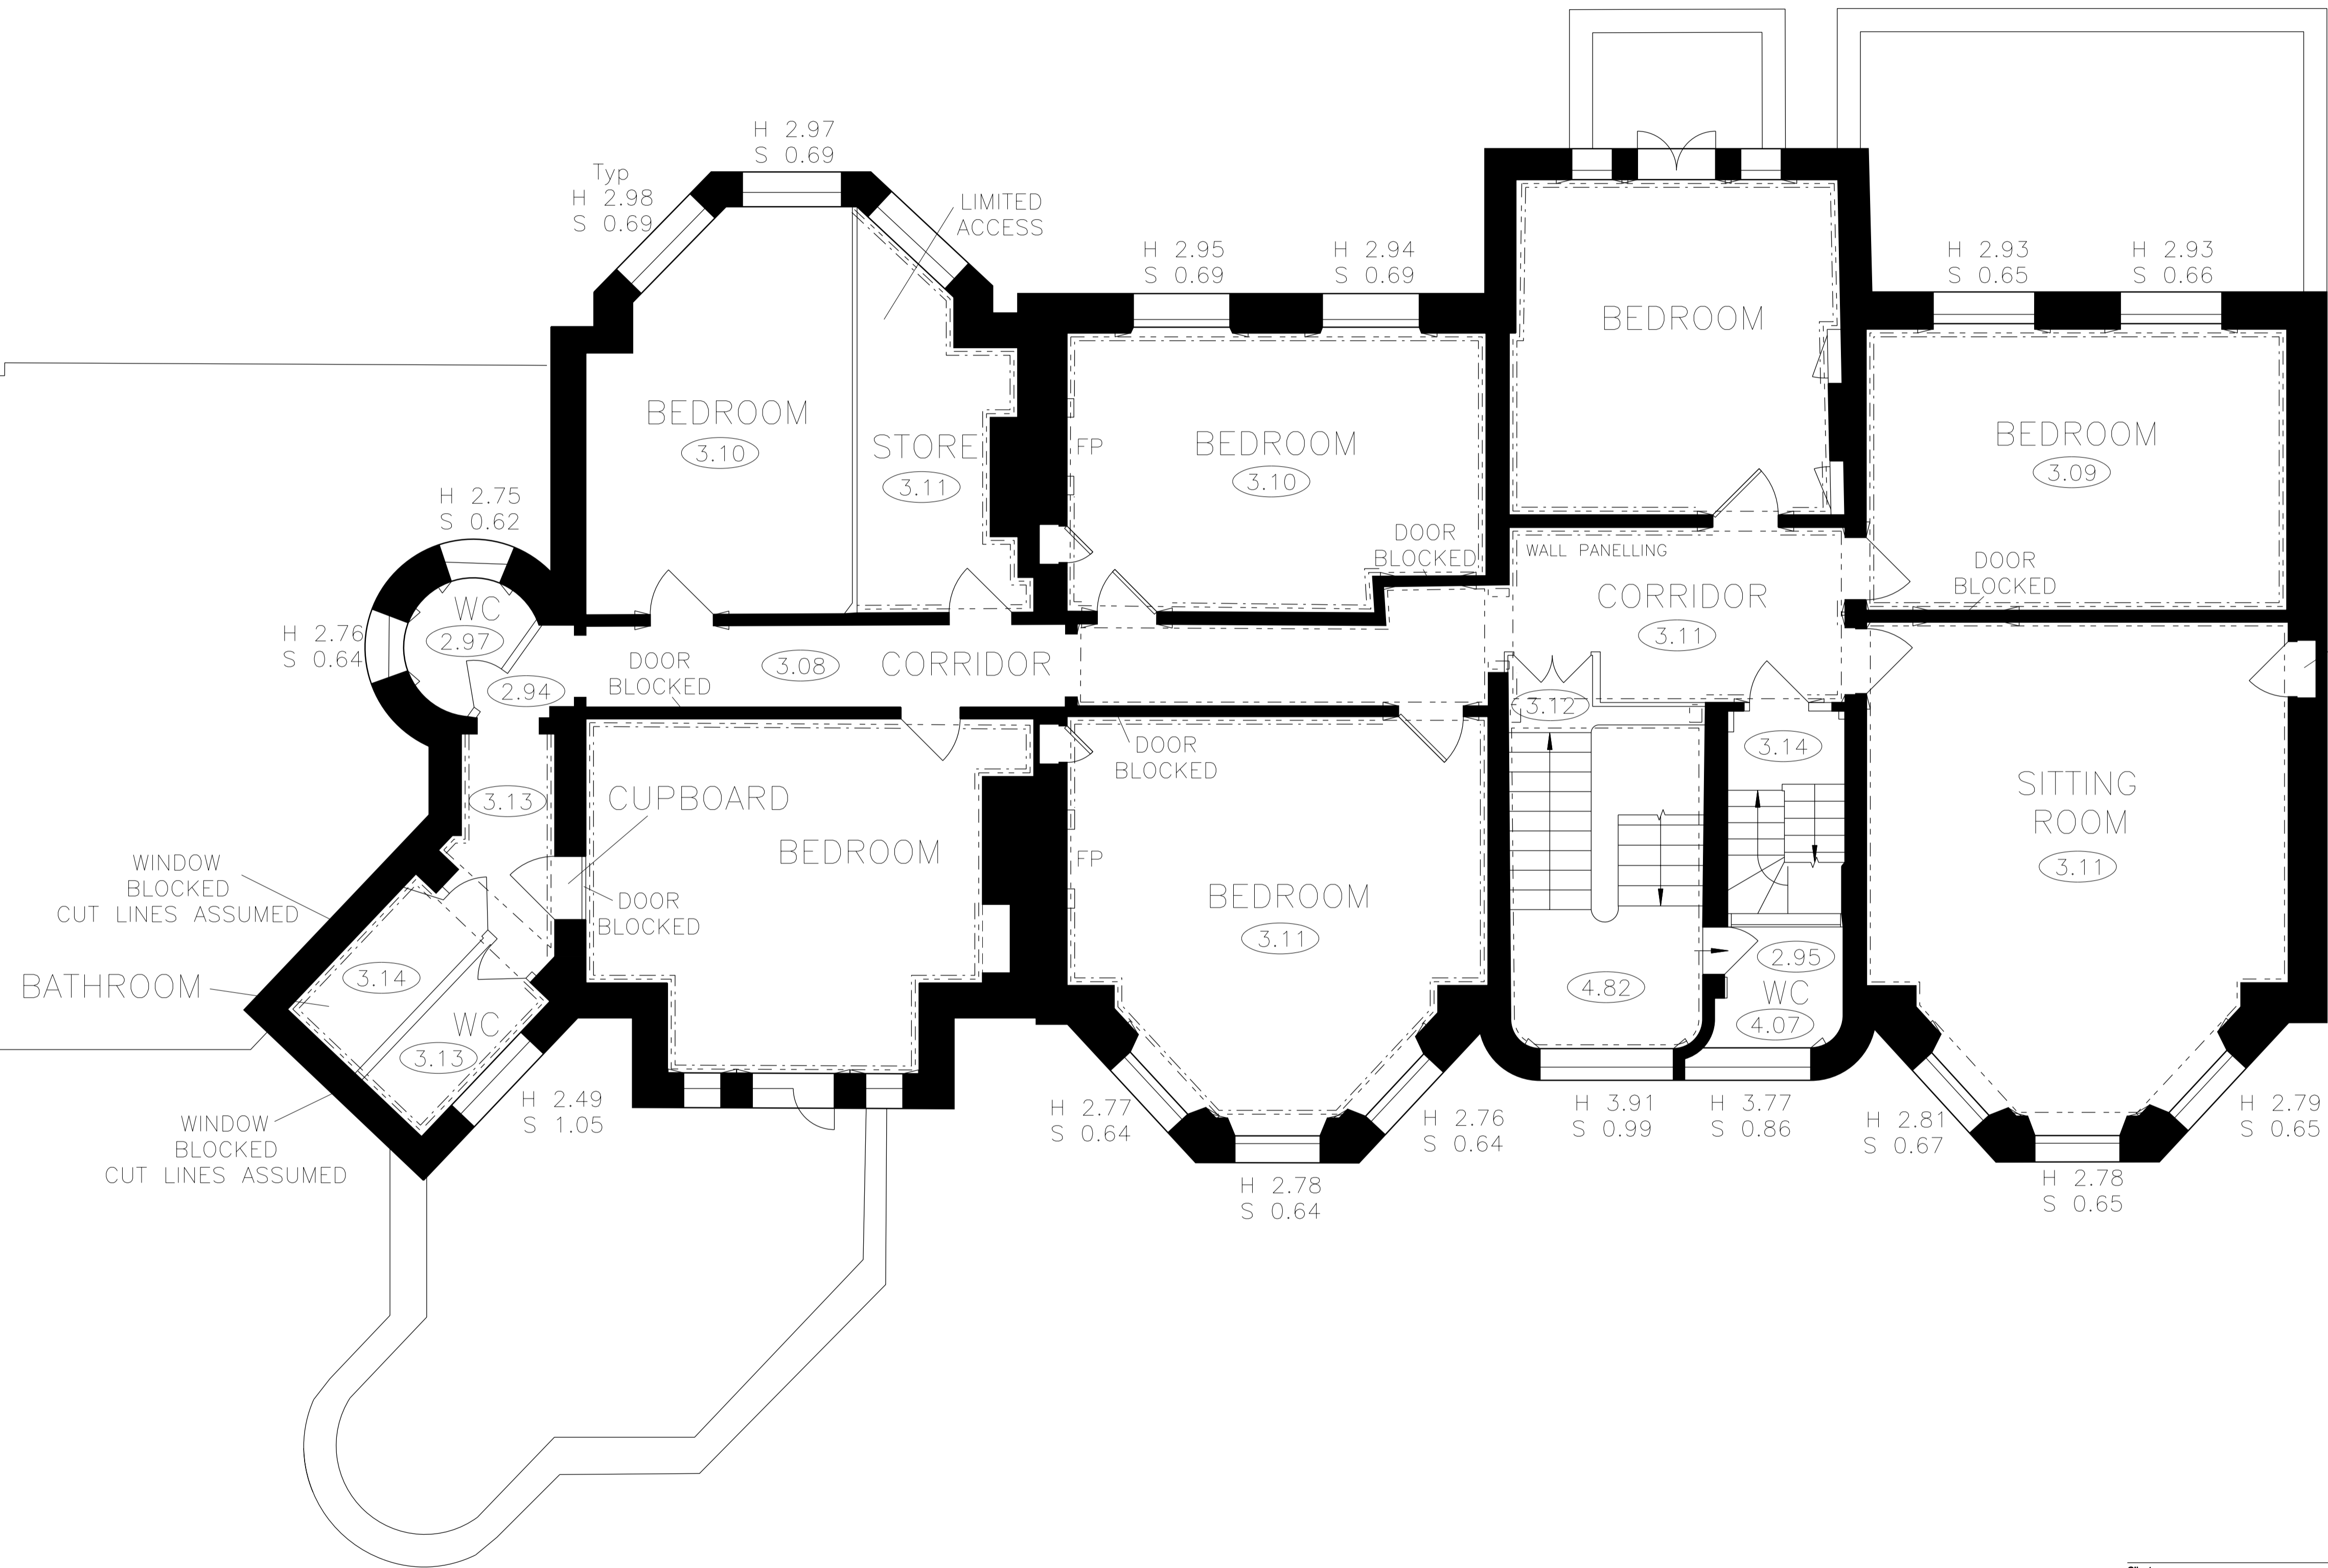

PLANNING APPLICATION

REVISIONS

Date	Rev	Description



Client
Linden Homes SE

23-25 Great Sutton Street
 London EC1V 0DN
 Tel: +44 (0)20 7017 1780
 Fax: +44 (0)20 7017 1781
 E-mail: info@jtp.co.uk
 Web: www.jtp.co.uk



Project
Campion House, Osterley

JOHN THOMPSON & PARTNERS

Job Ref. LH.CHO.01
 Drawn ABL
 Scale @A1 1:50 (1:100@A3)
 Drawing Title
**CAMPION HOUSE
 Existing First Floor**

Checked By	Date
DEC/GP	13/11/2009
Revision	-